




JB BACKINGS CT-644 171' x 26'

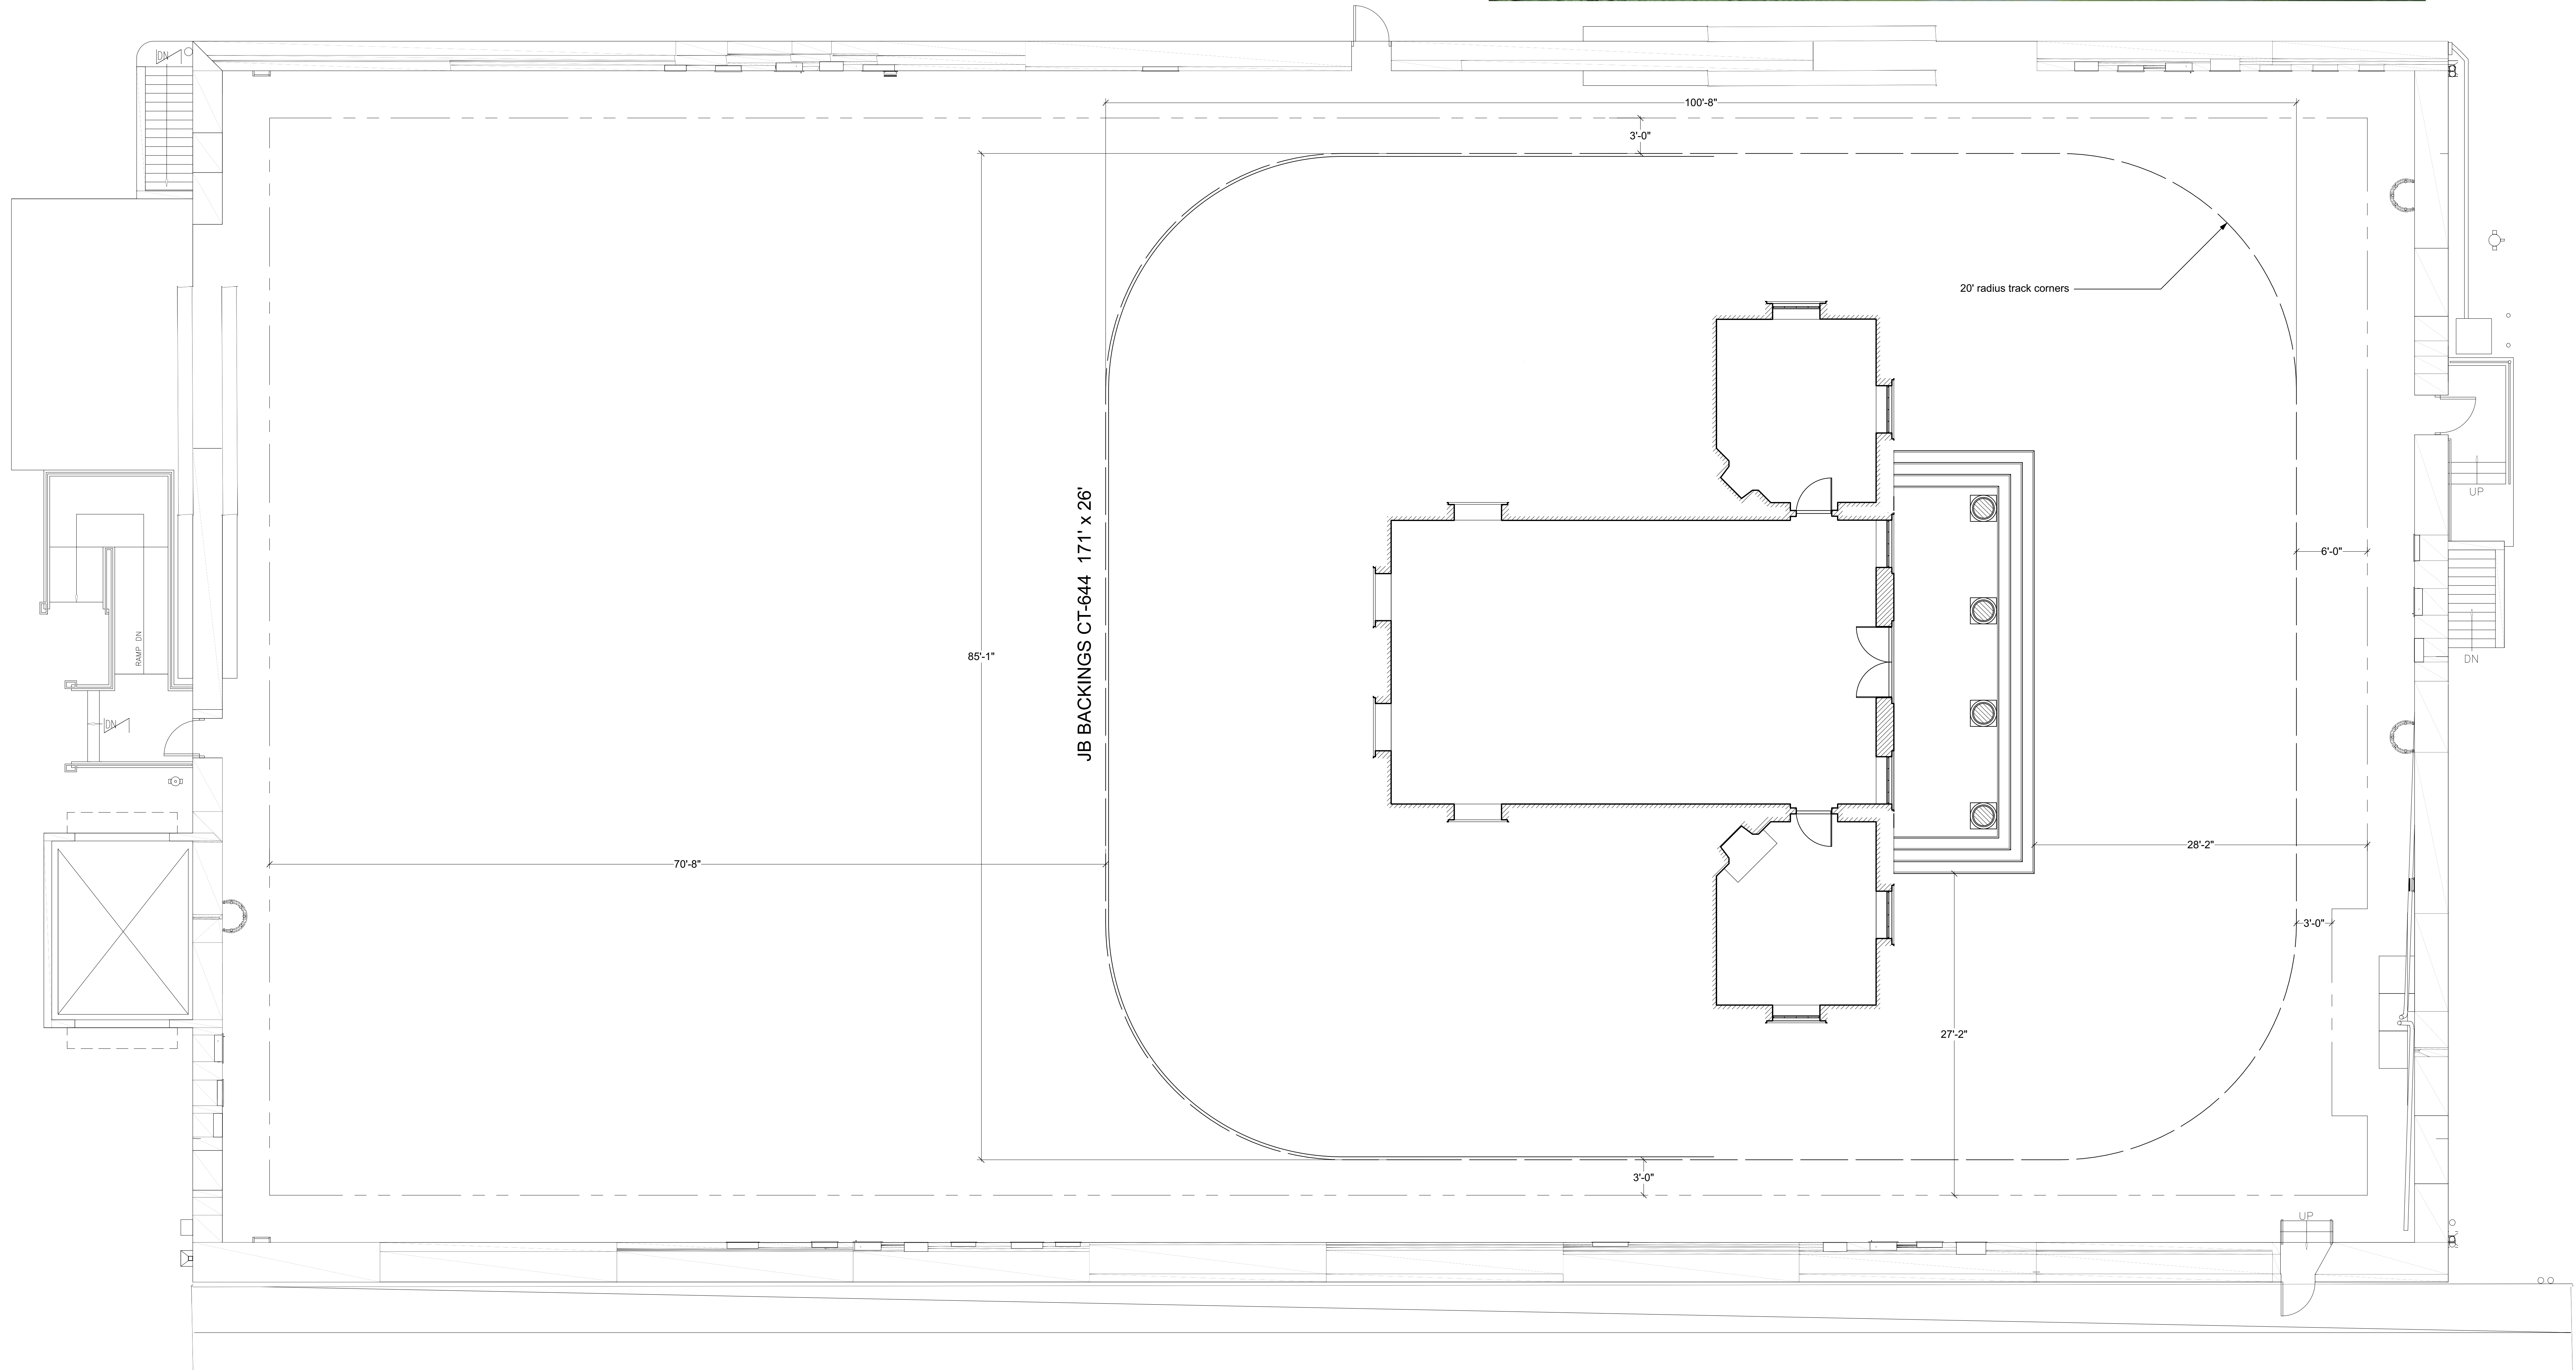

SPOTTING PLAN	SCALE: 1:64
DRAFTED BY: MARI YOSHIDA	NO. 0
INSTRUCTOR: RANDALL WILKINS	OF 6
UCLA	
447B FILM DRAFTING	DATE: 2/14/23

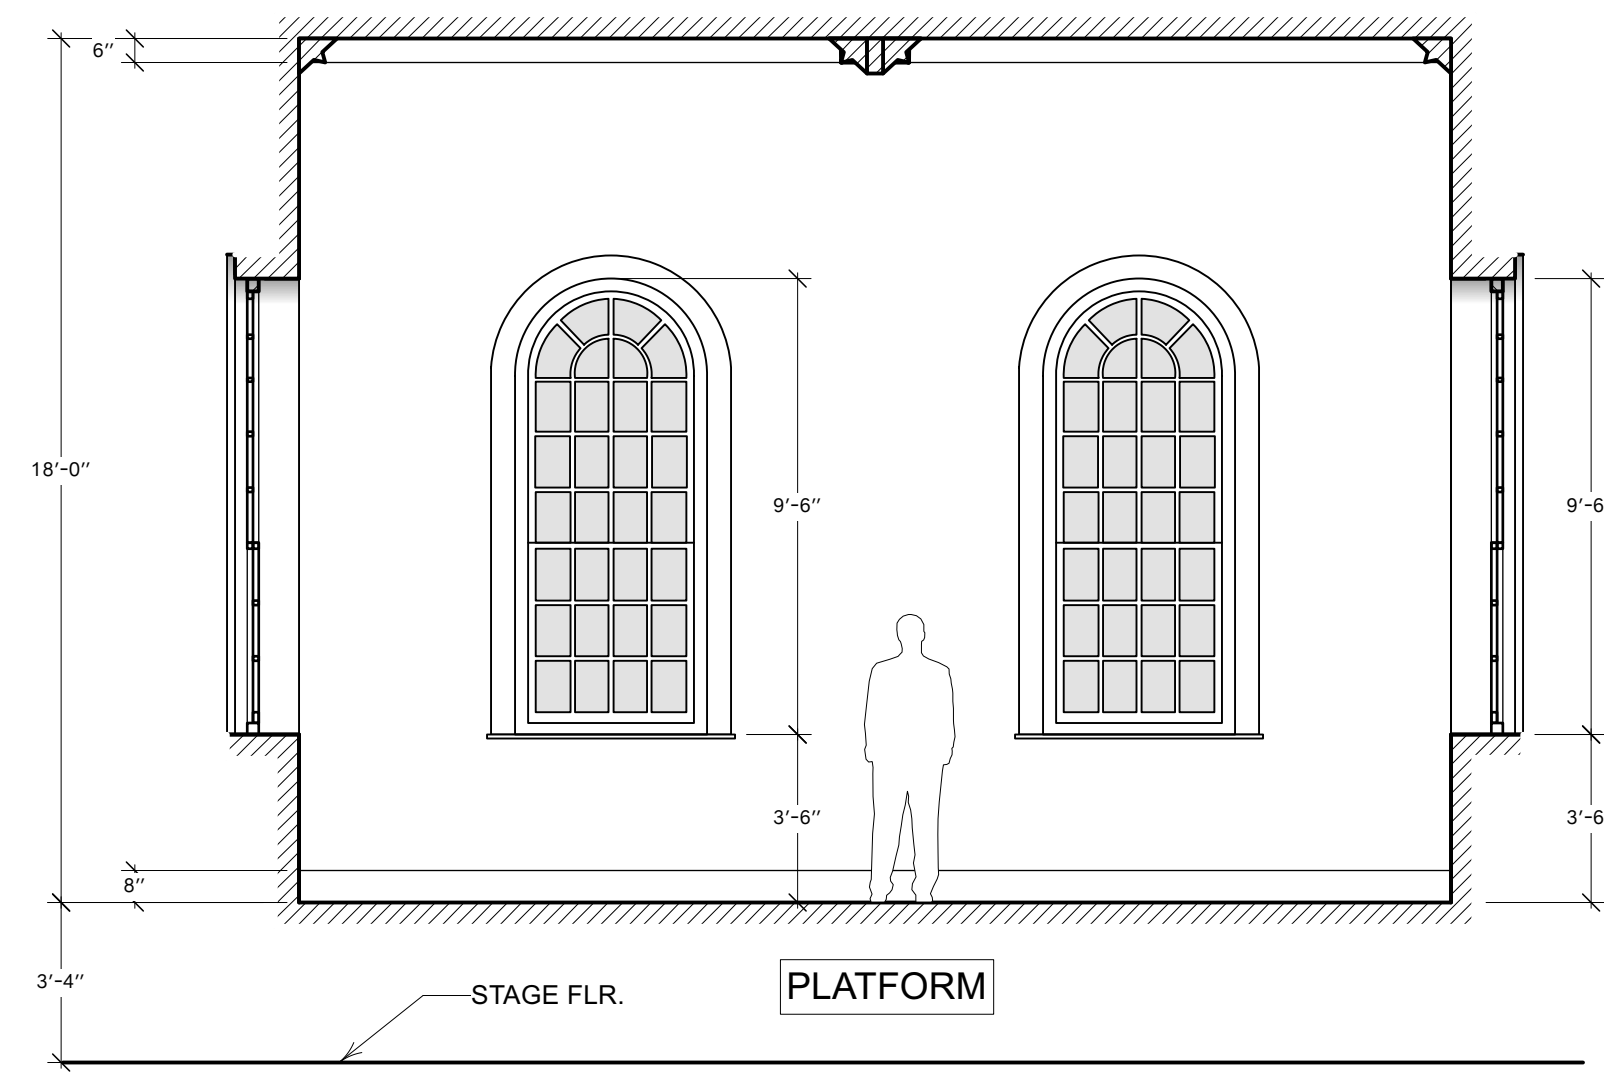


K SECTION
Scale: 1/4" = 1'-0"


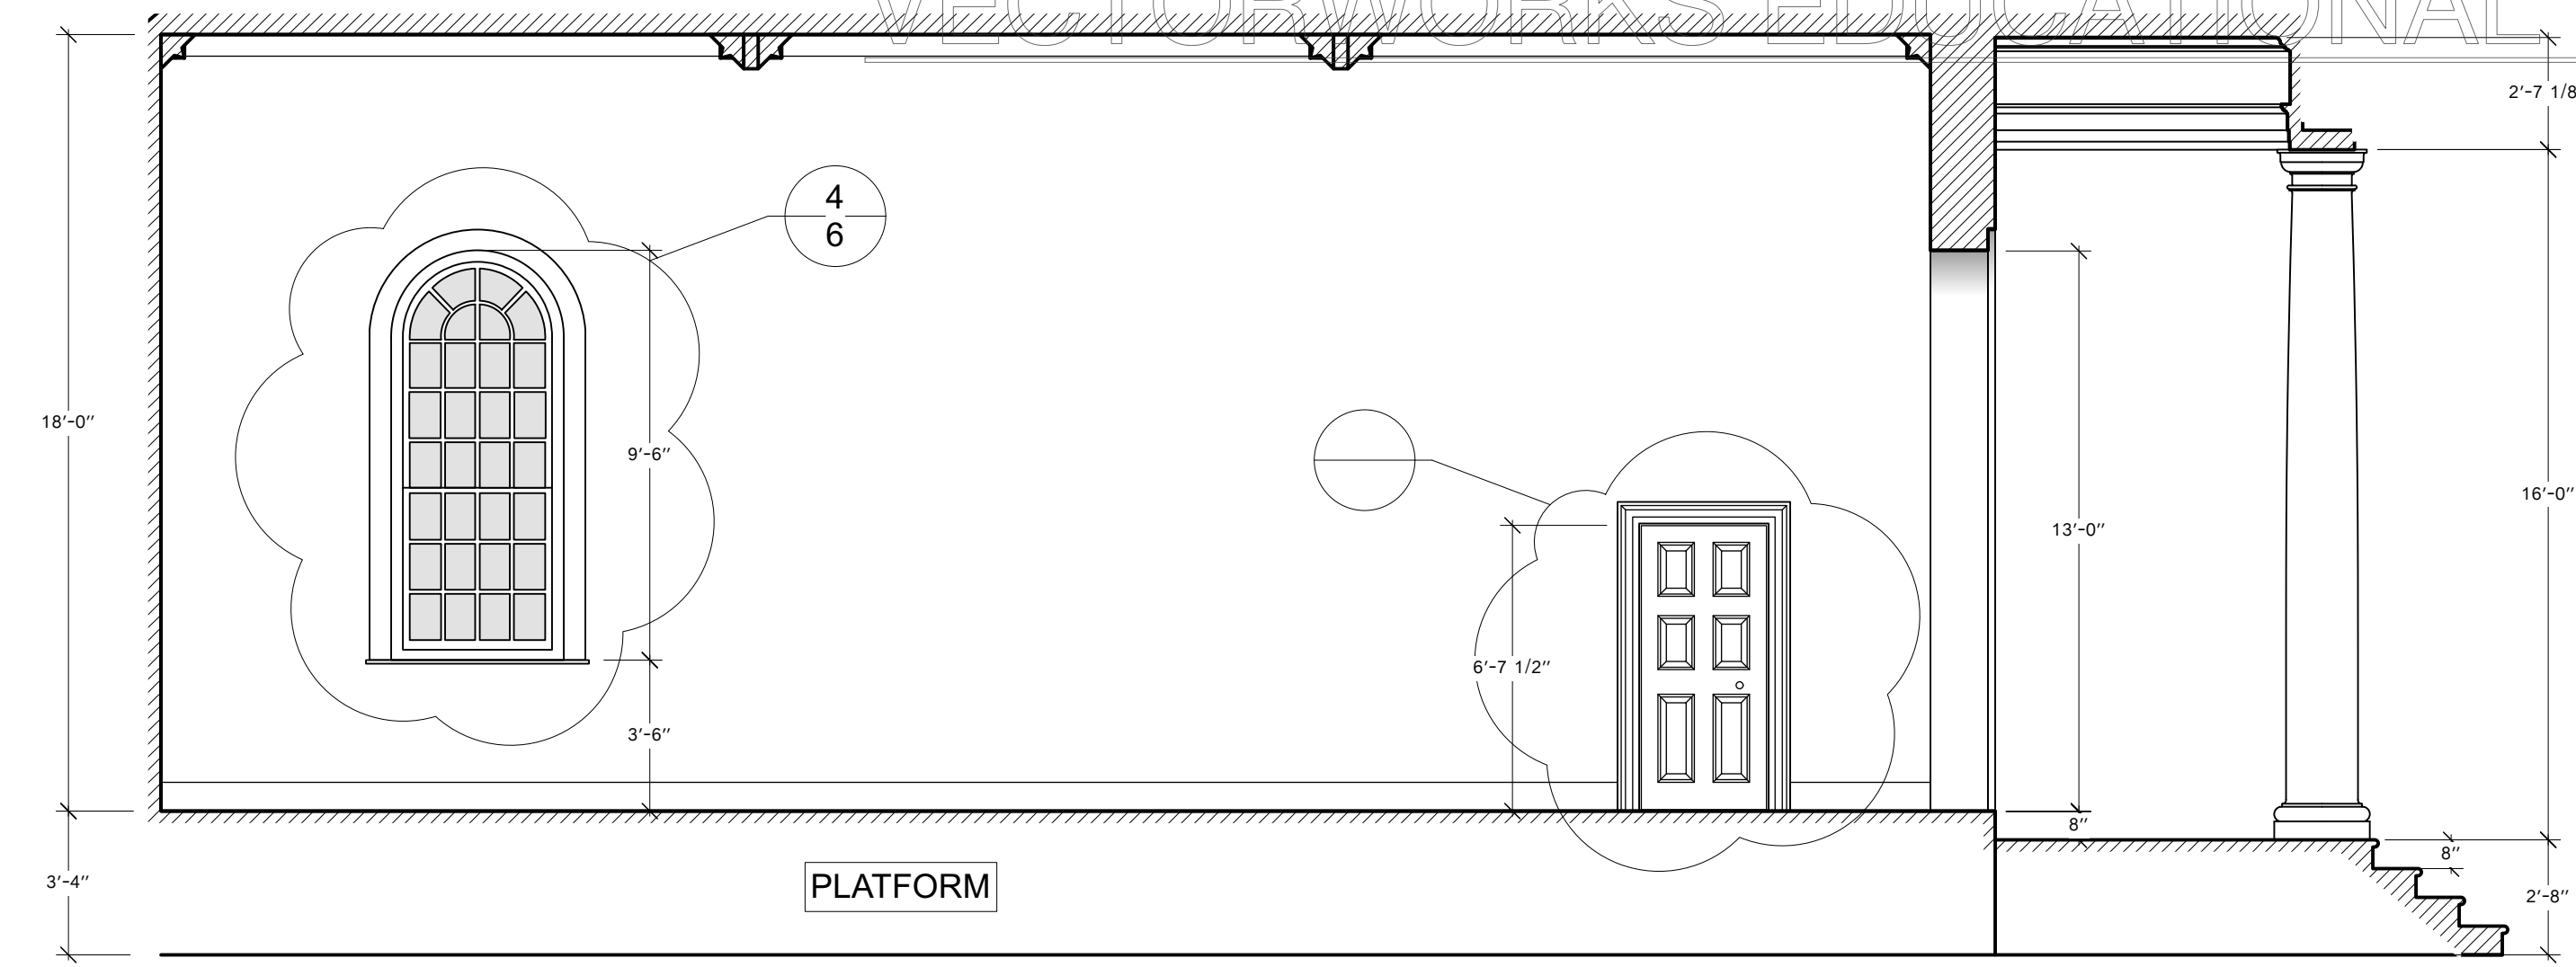


B SECTION
Scale: 1/4" = 1'-0"

D IS SYMMETRICAL

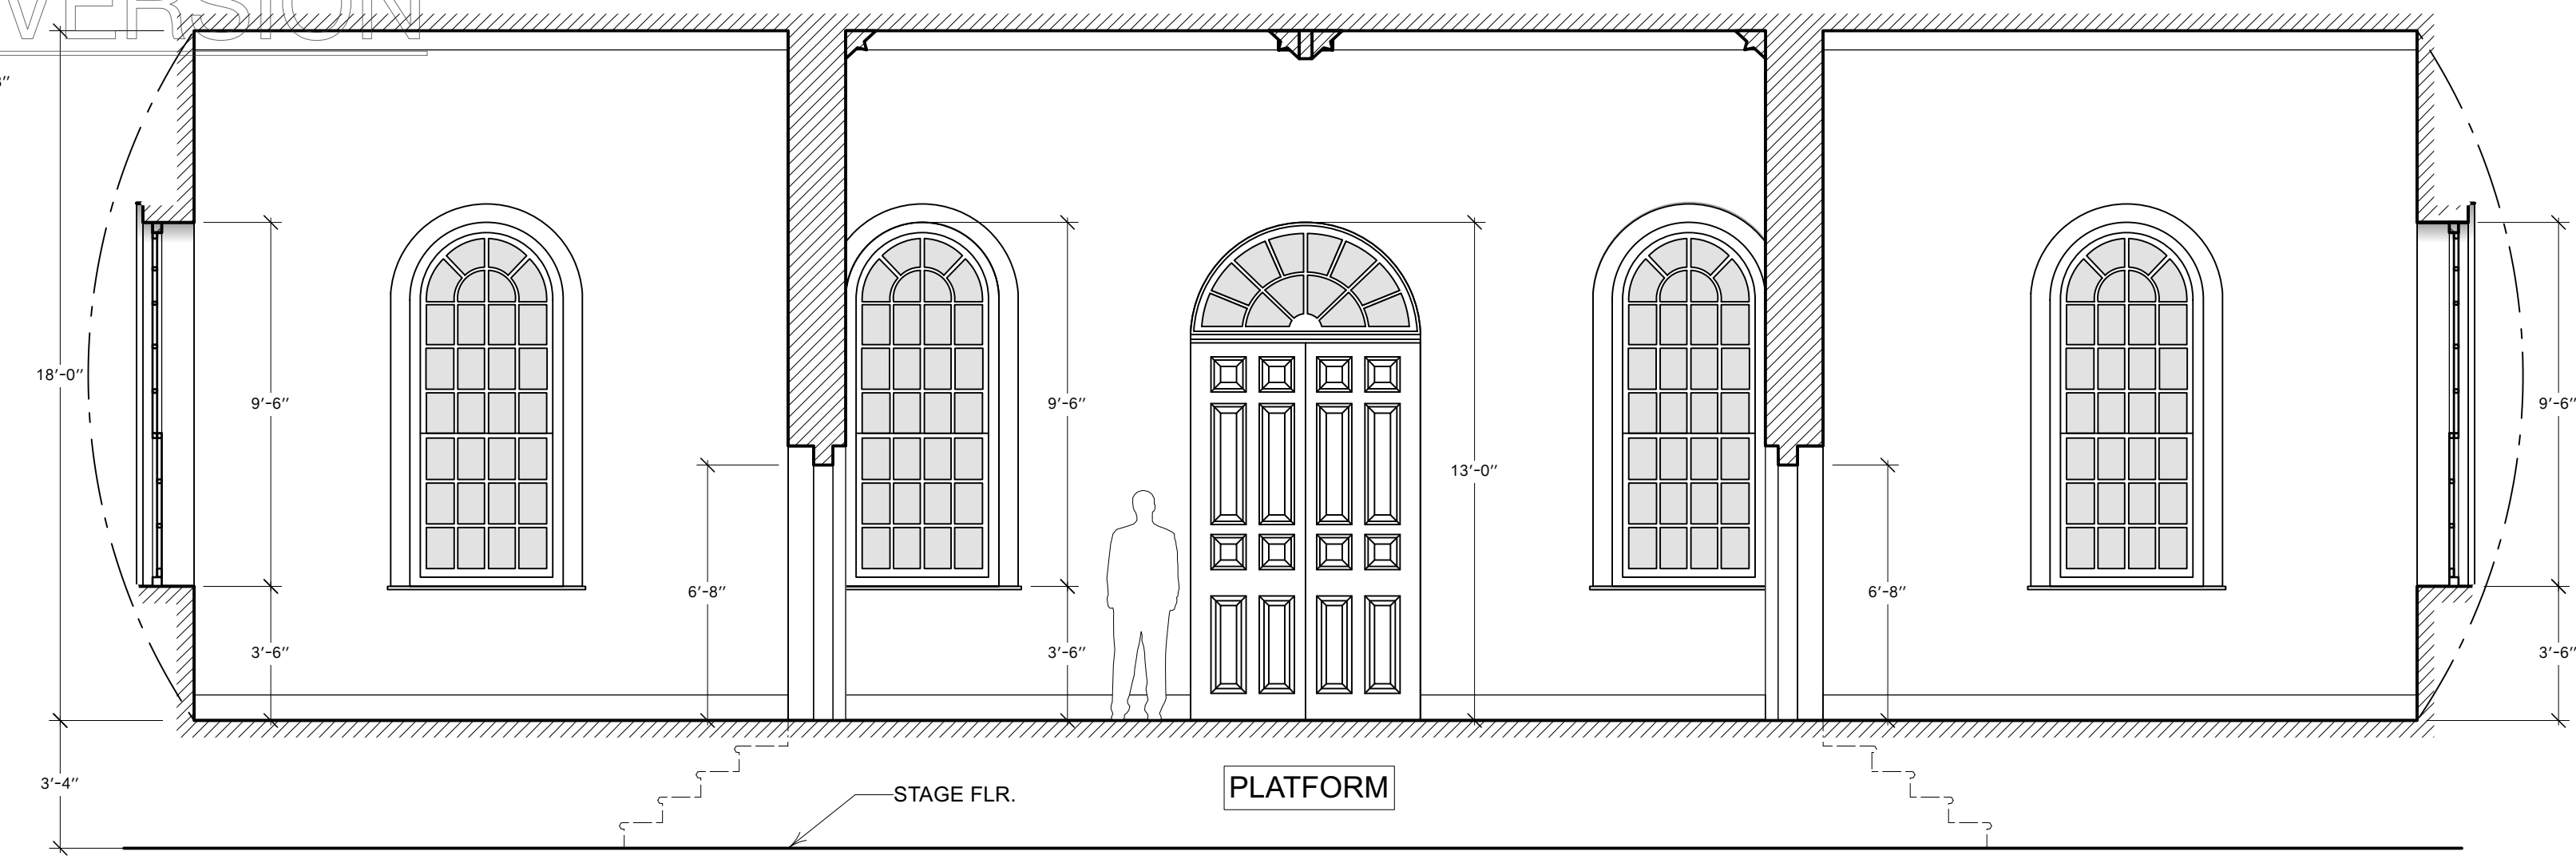


C SECTION
Scale: 1/4" = 1'-0"

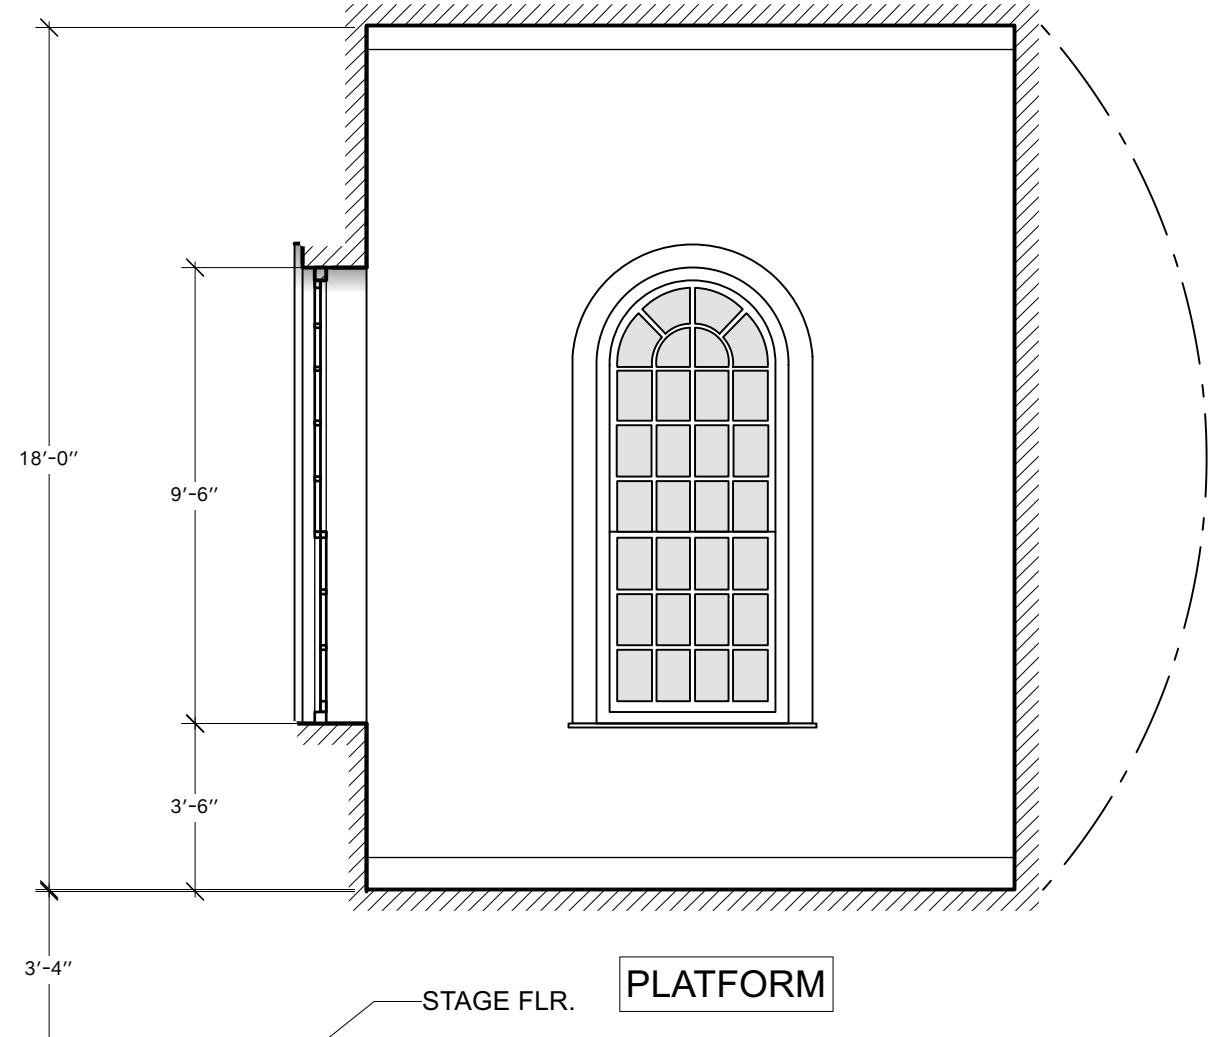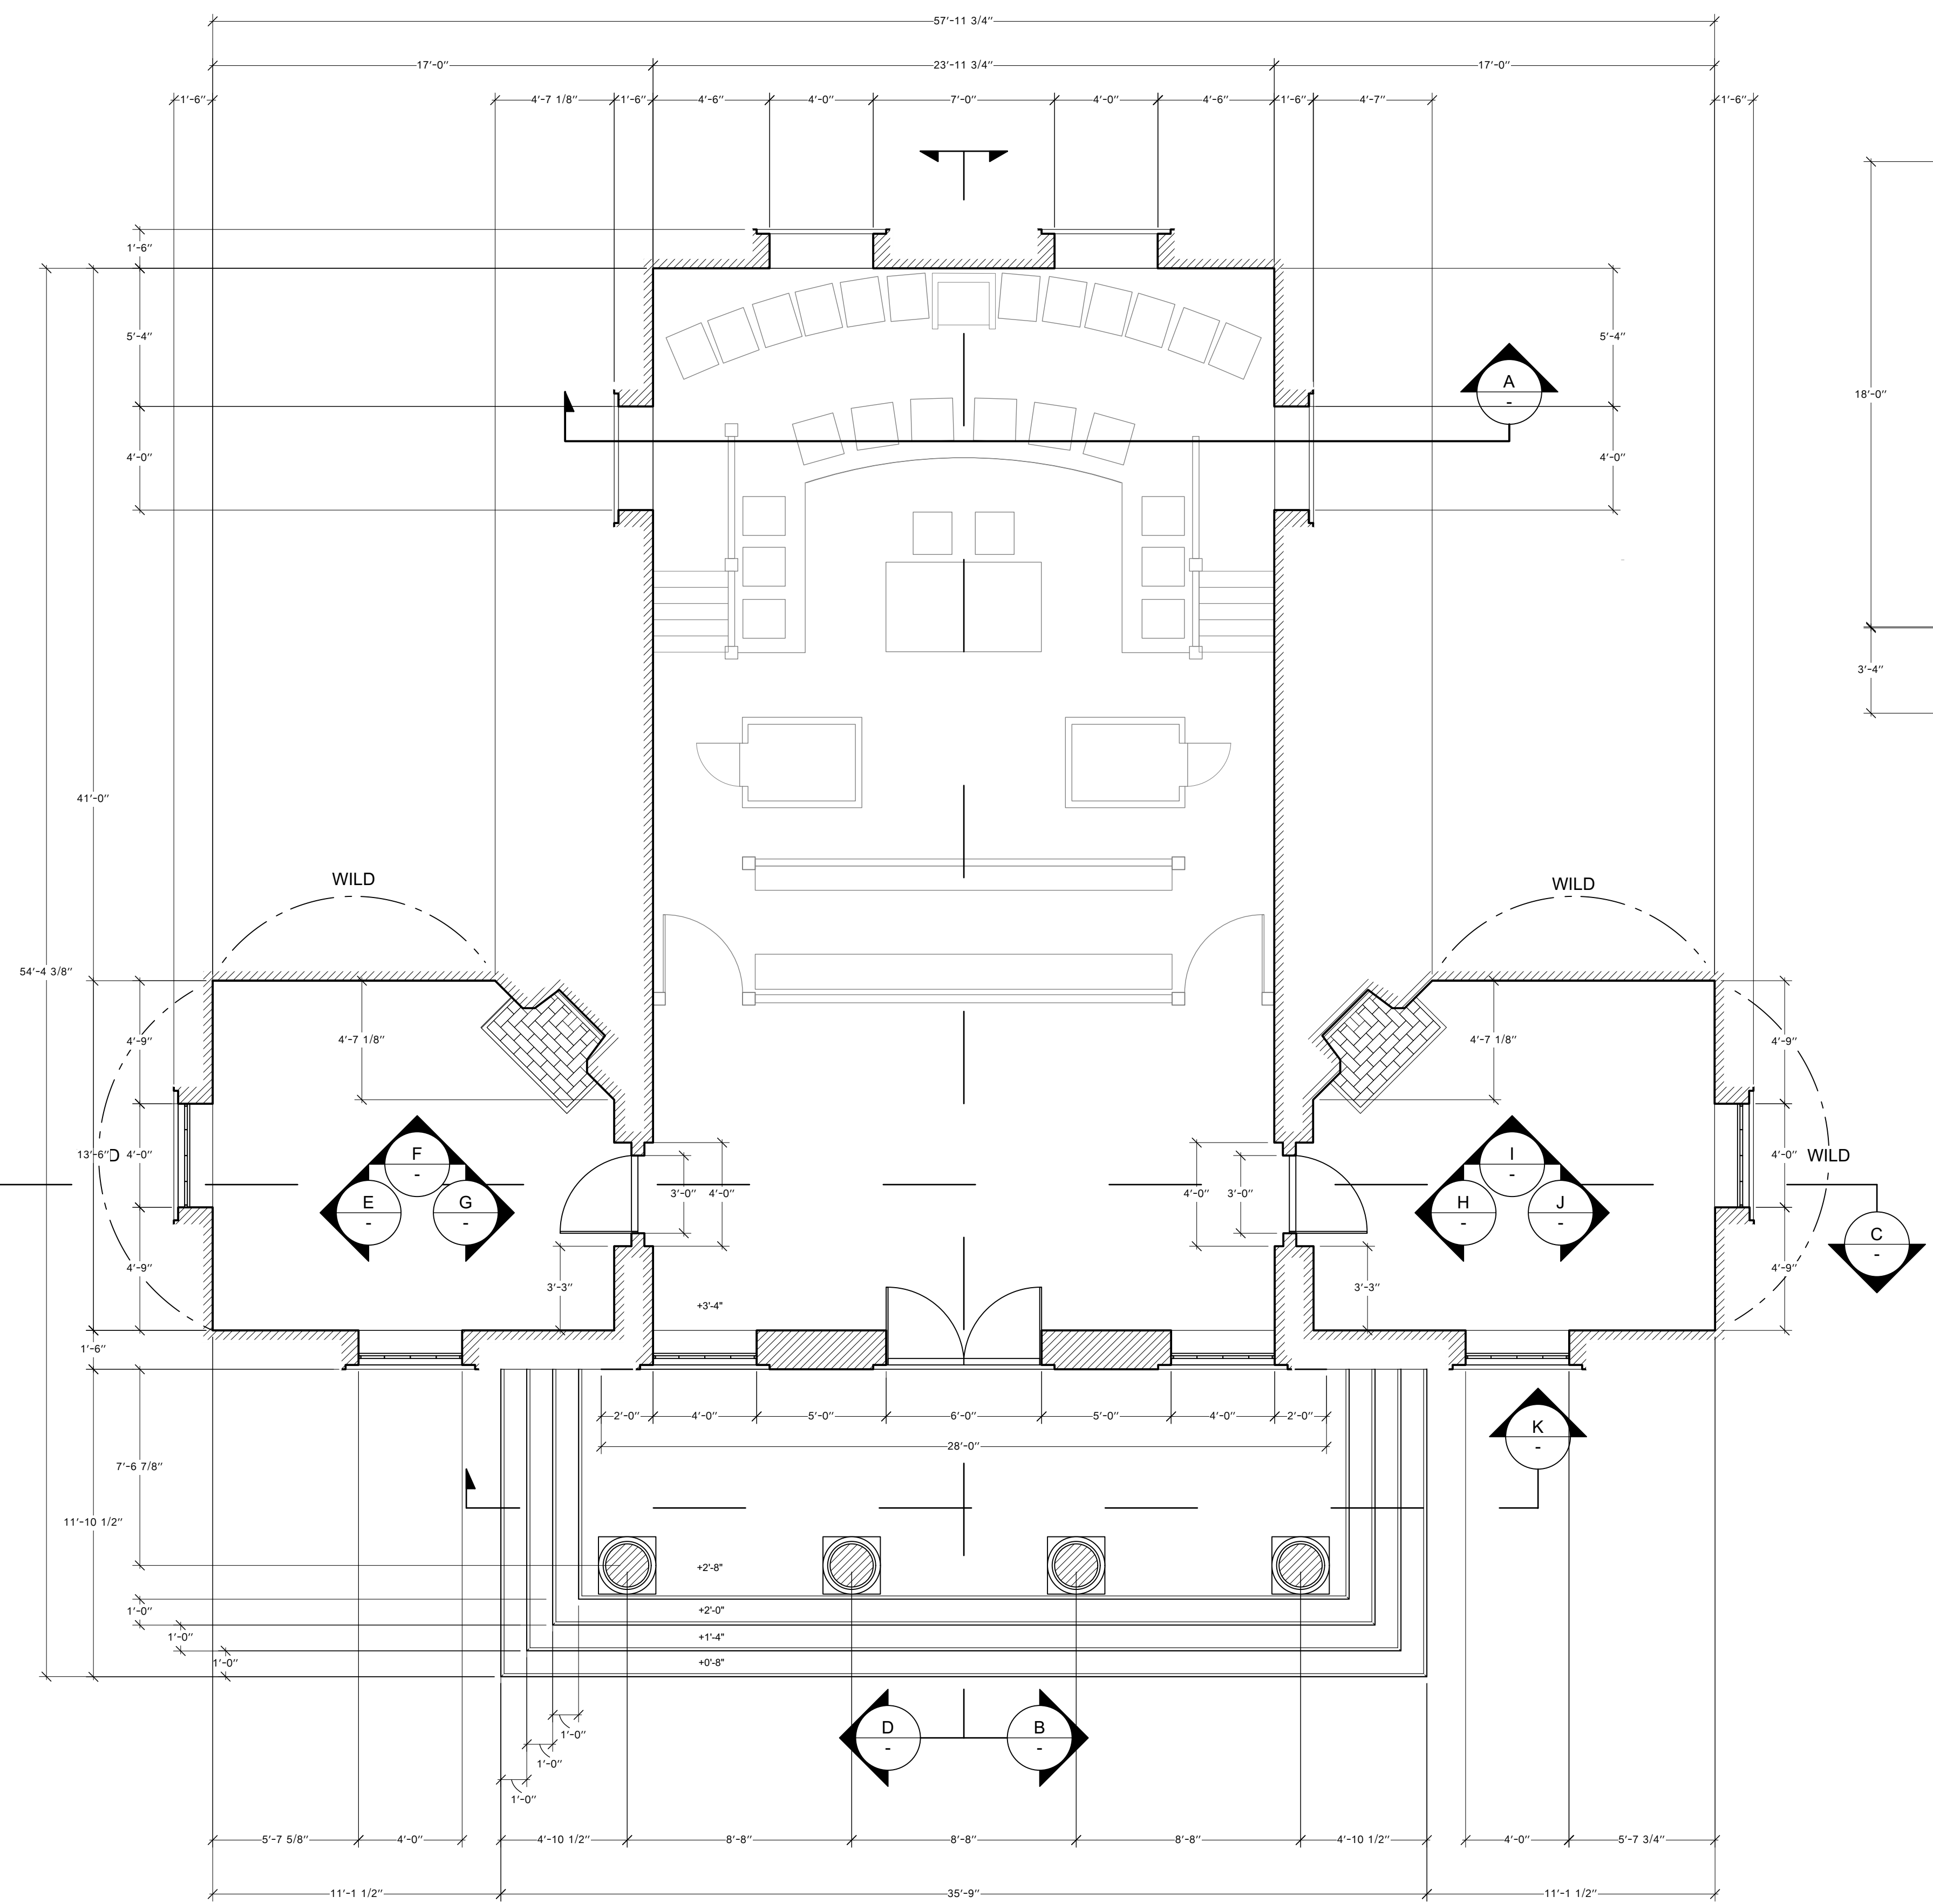


E SECTION
Scale: 1/4" = 1'-0"

J IS SYMMETRICAL

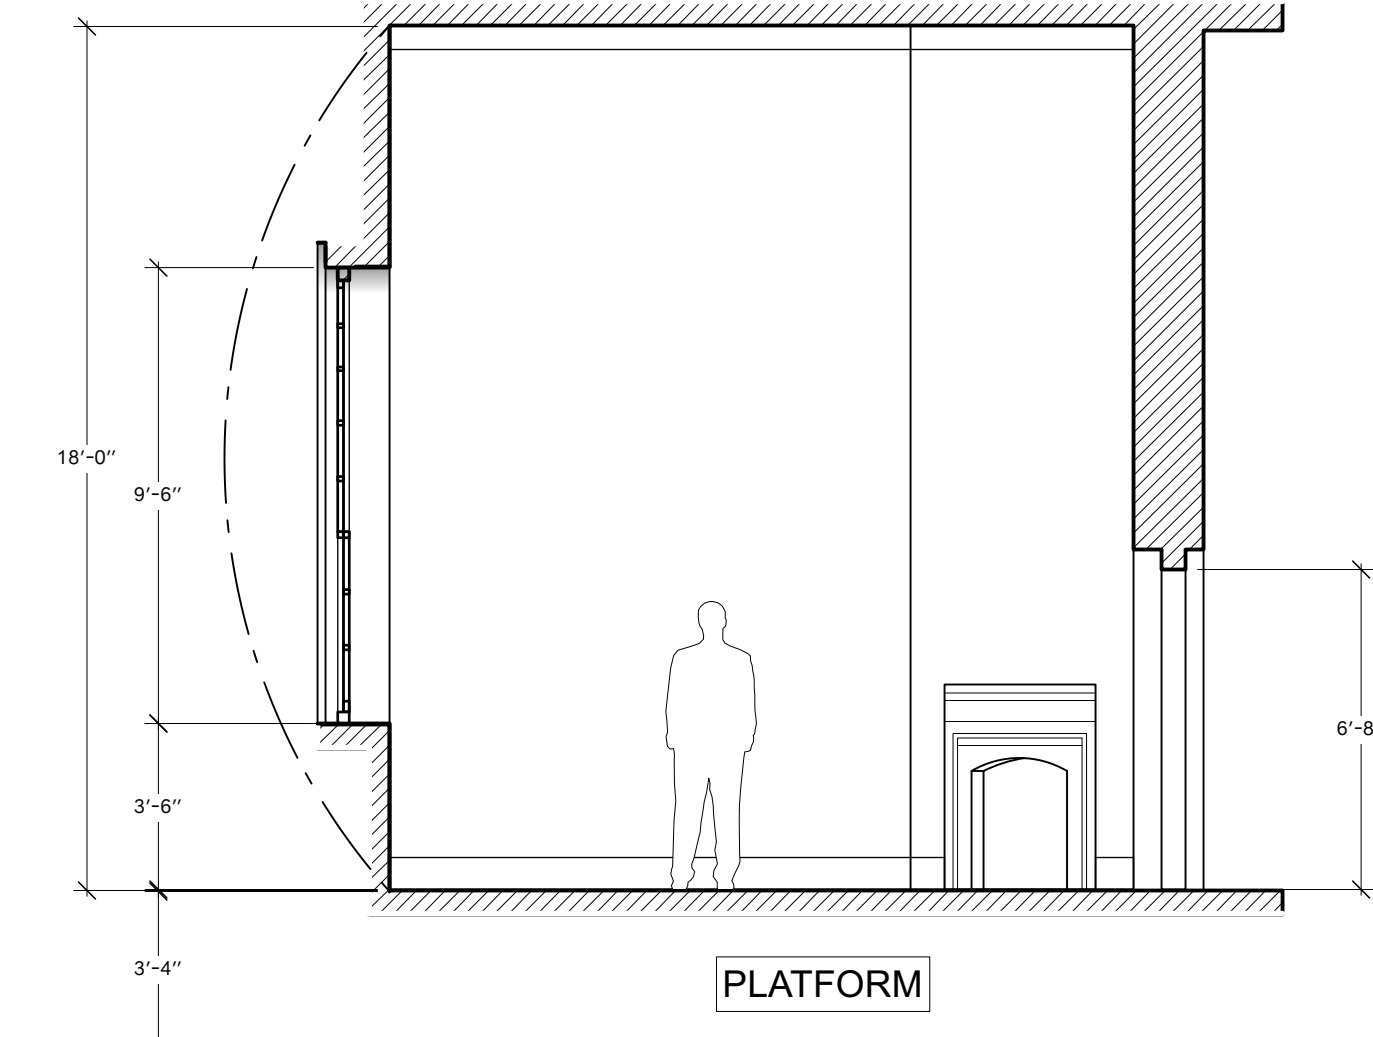


F SECTION
Scale: 1/4" = 1'-0"

I IS SYMMETRICAL

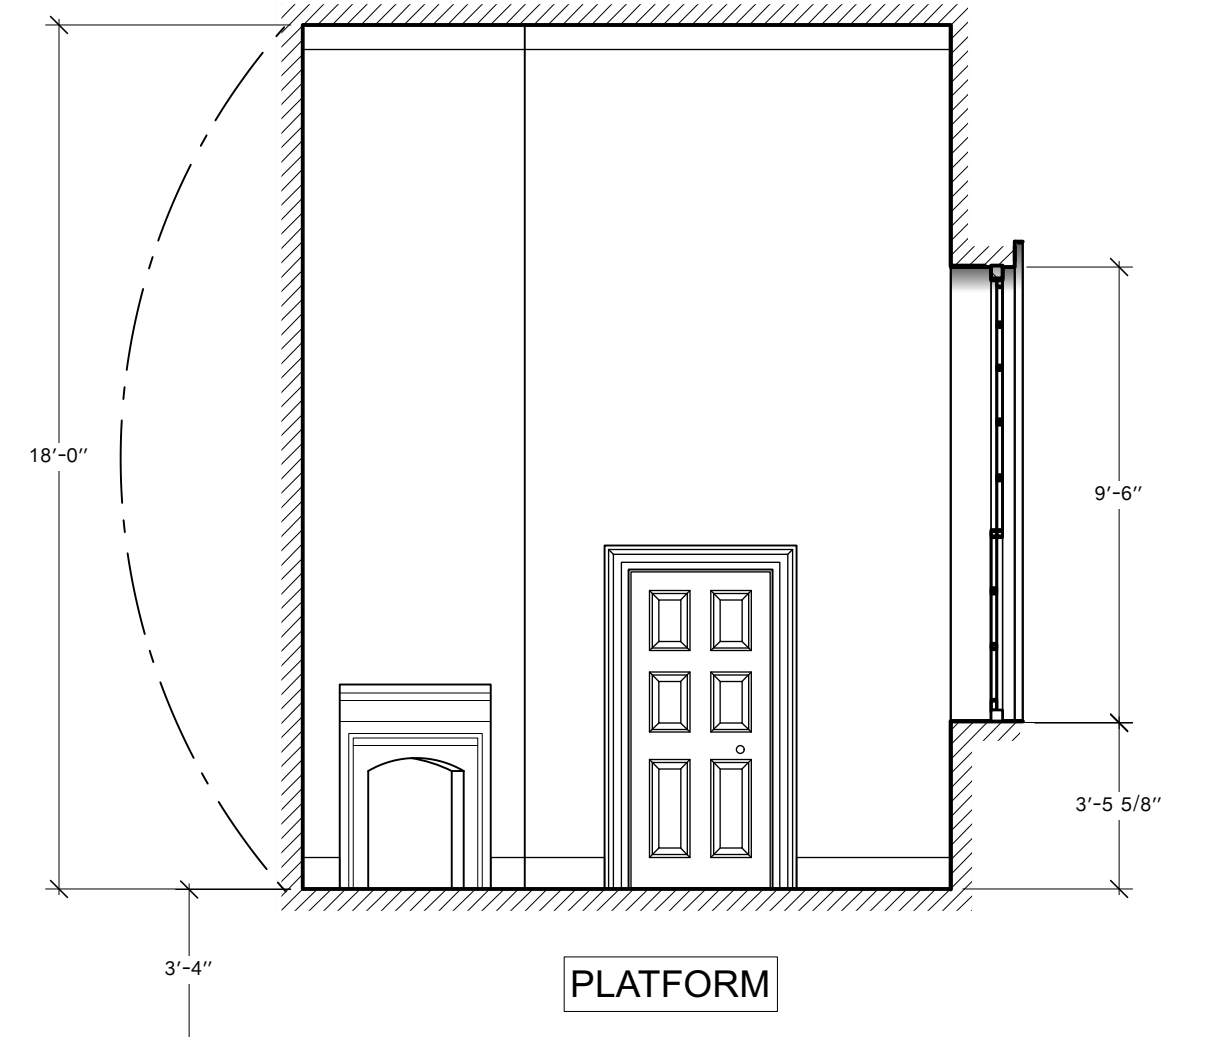


G SECTION
Scale: 1/4" = 1'-0"

H IS SYMMETRICAL

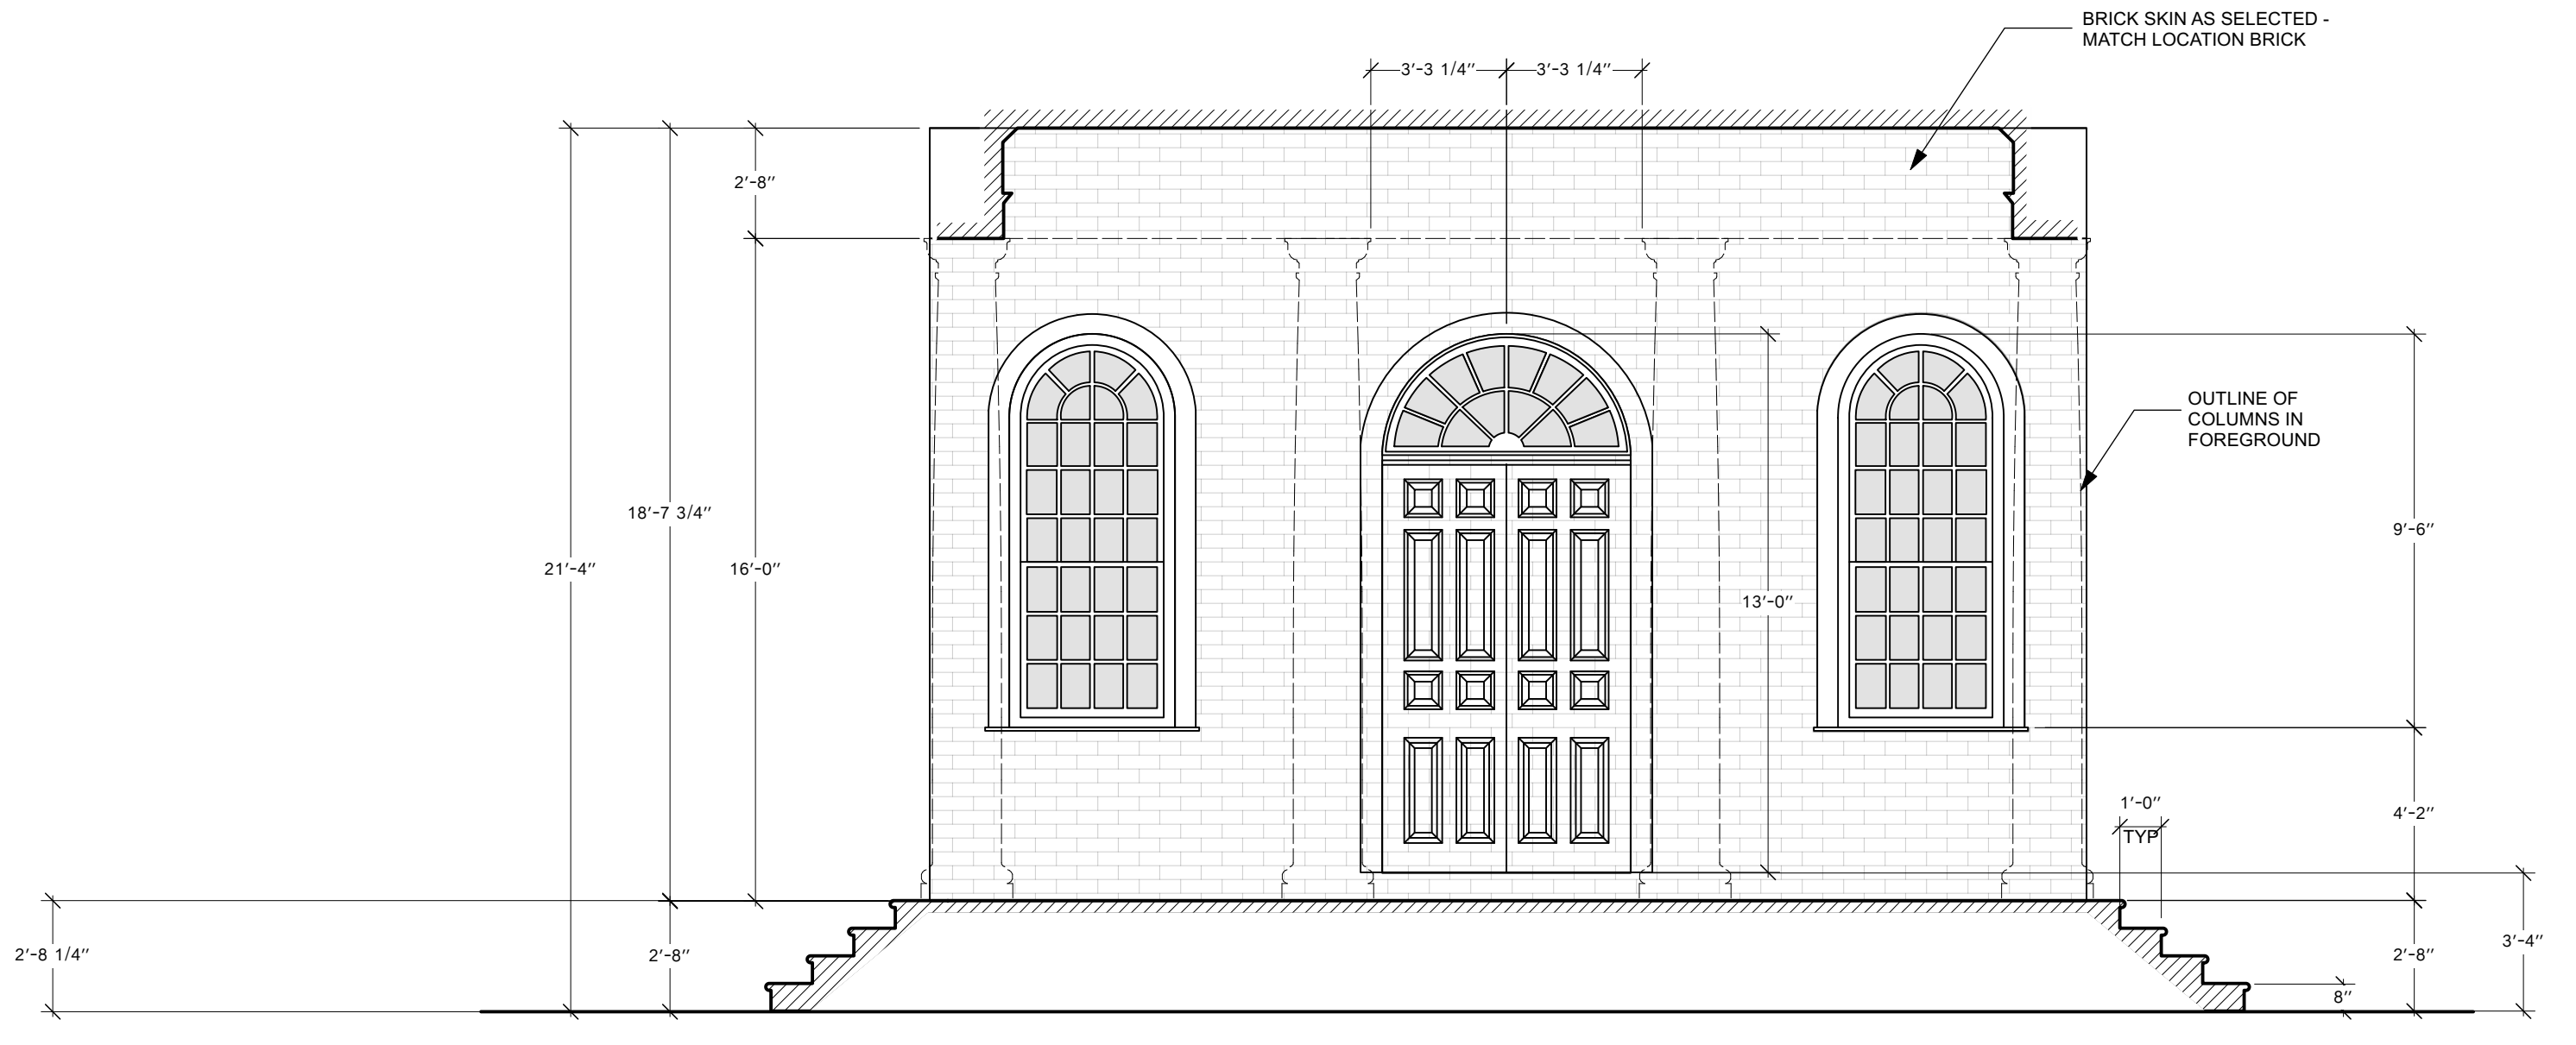


K SECTION
Scale: 1/4" = 1'-0"

GROUND PLAN AND ELEVATION		SCALE: 1/4" = 1'-0"
DRAFTED BY: MARI YOSHIDA		NO. 1
INSTRUCTOR: RANDALL WILKINS		OF 6
UCLA		DATE: 2/14/23
447B FILM DRAFTING		

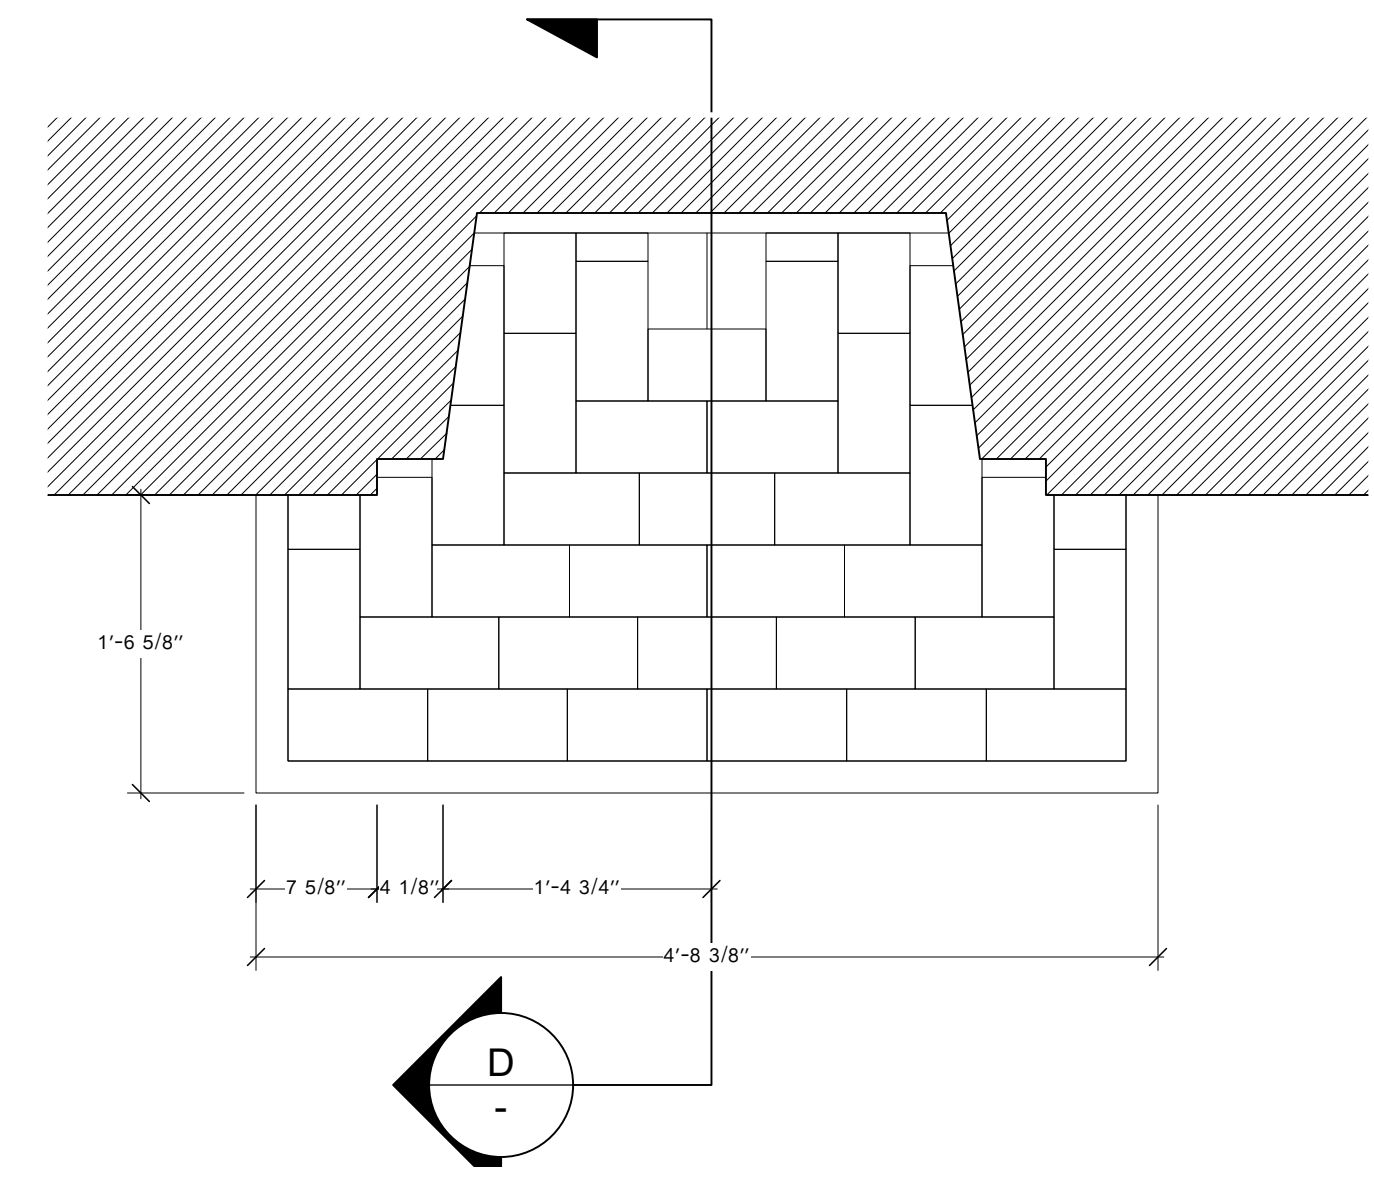


A FIREPLACE PLAN
Scale: 1" = 1'-0"

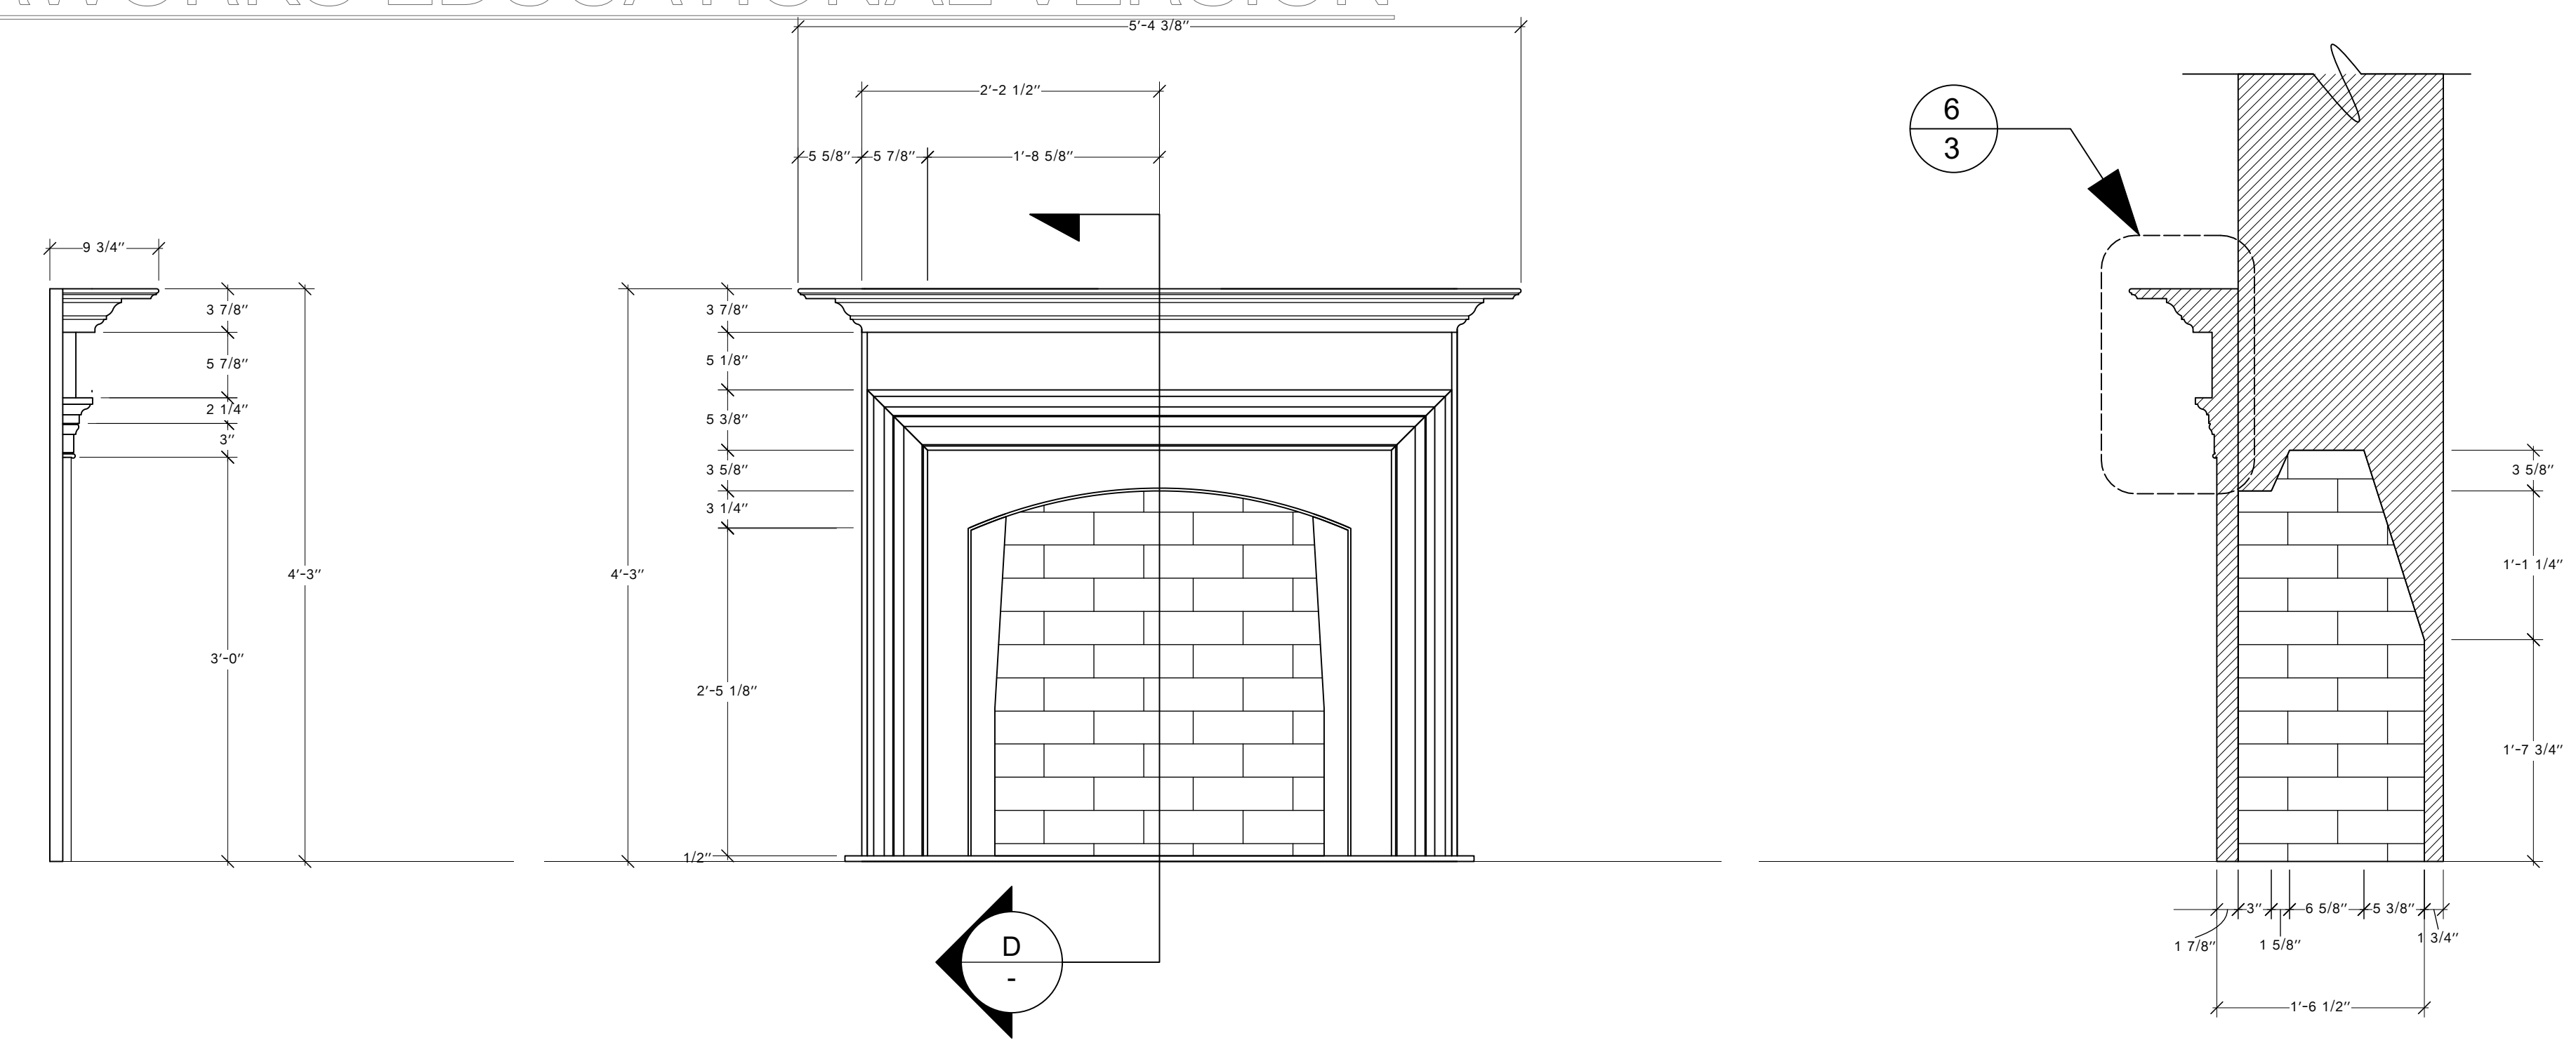


B FIREPLACE SIDE ELEVATION
Scale: 1" = 1'-0"

C FIREPLACE FRONT ELEVATION
Scale: 1" = 1'-0"

D FIREPLACE SECTION
Scale: 1" = 1'-0"

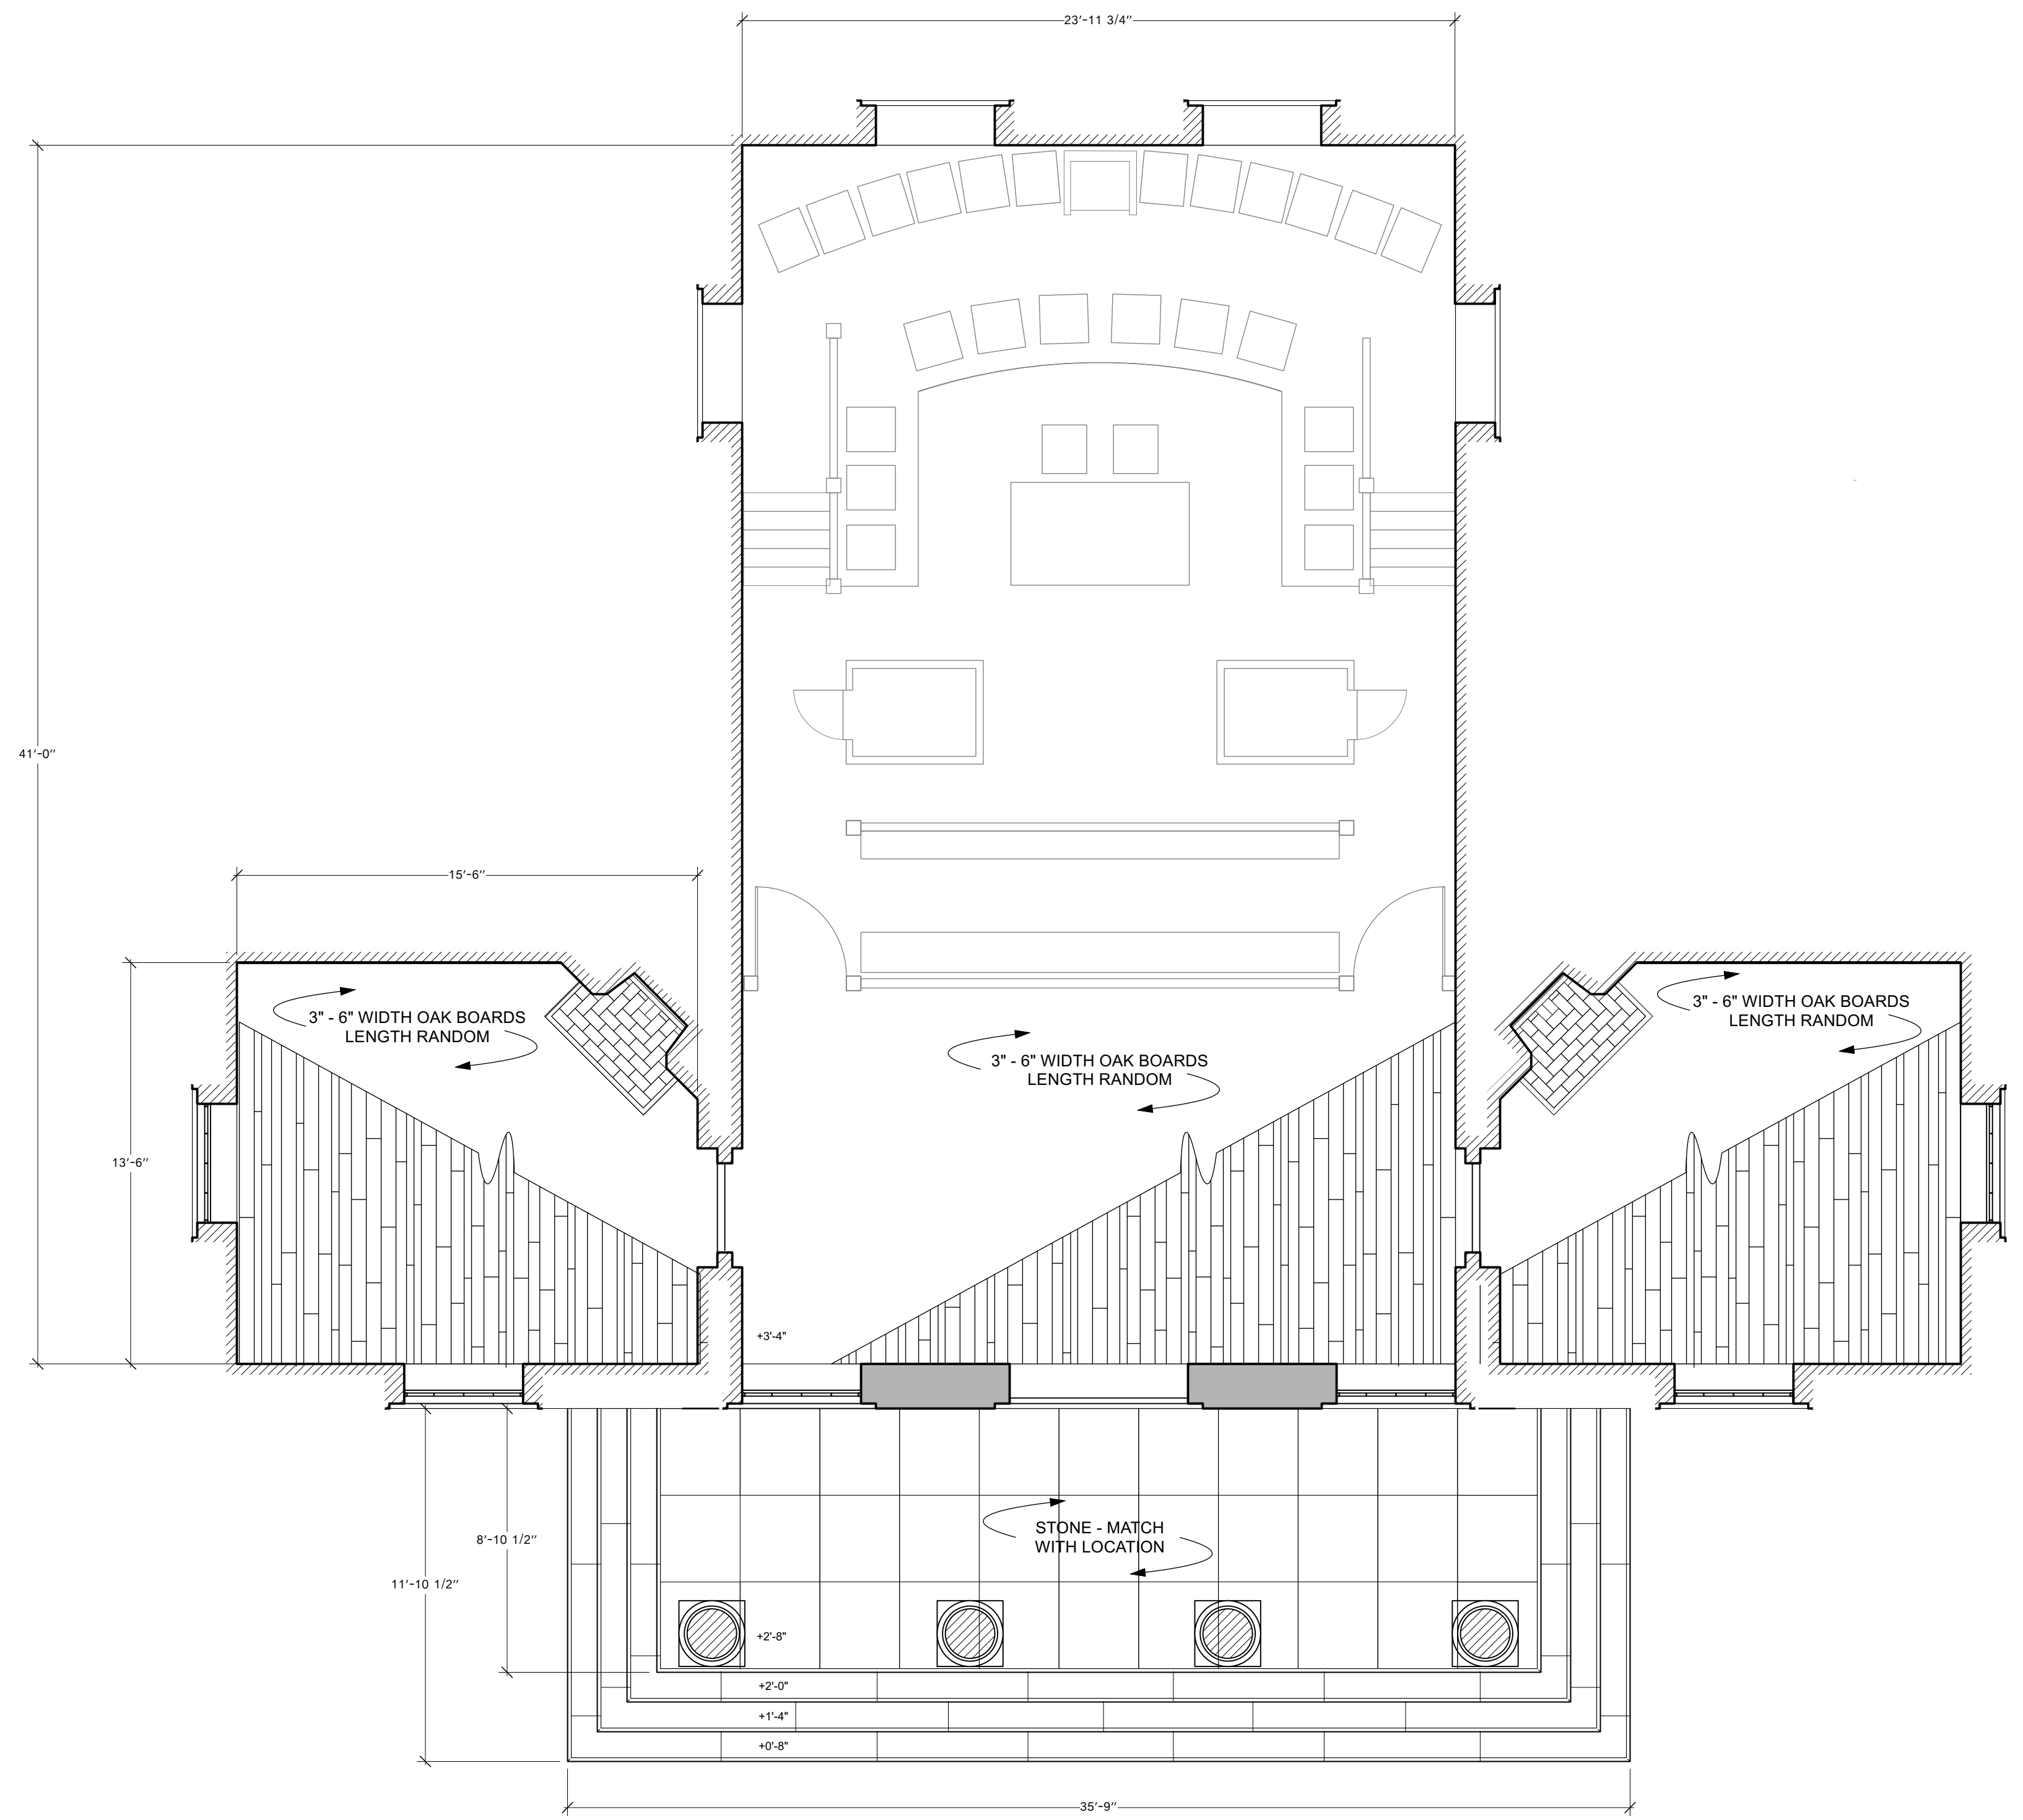


1 FLOOR PLAN
Scale: 1/4" = 1'-0"

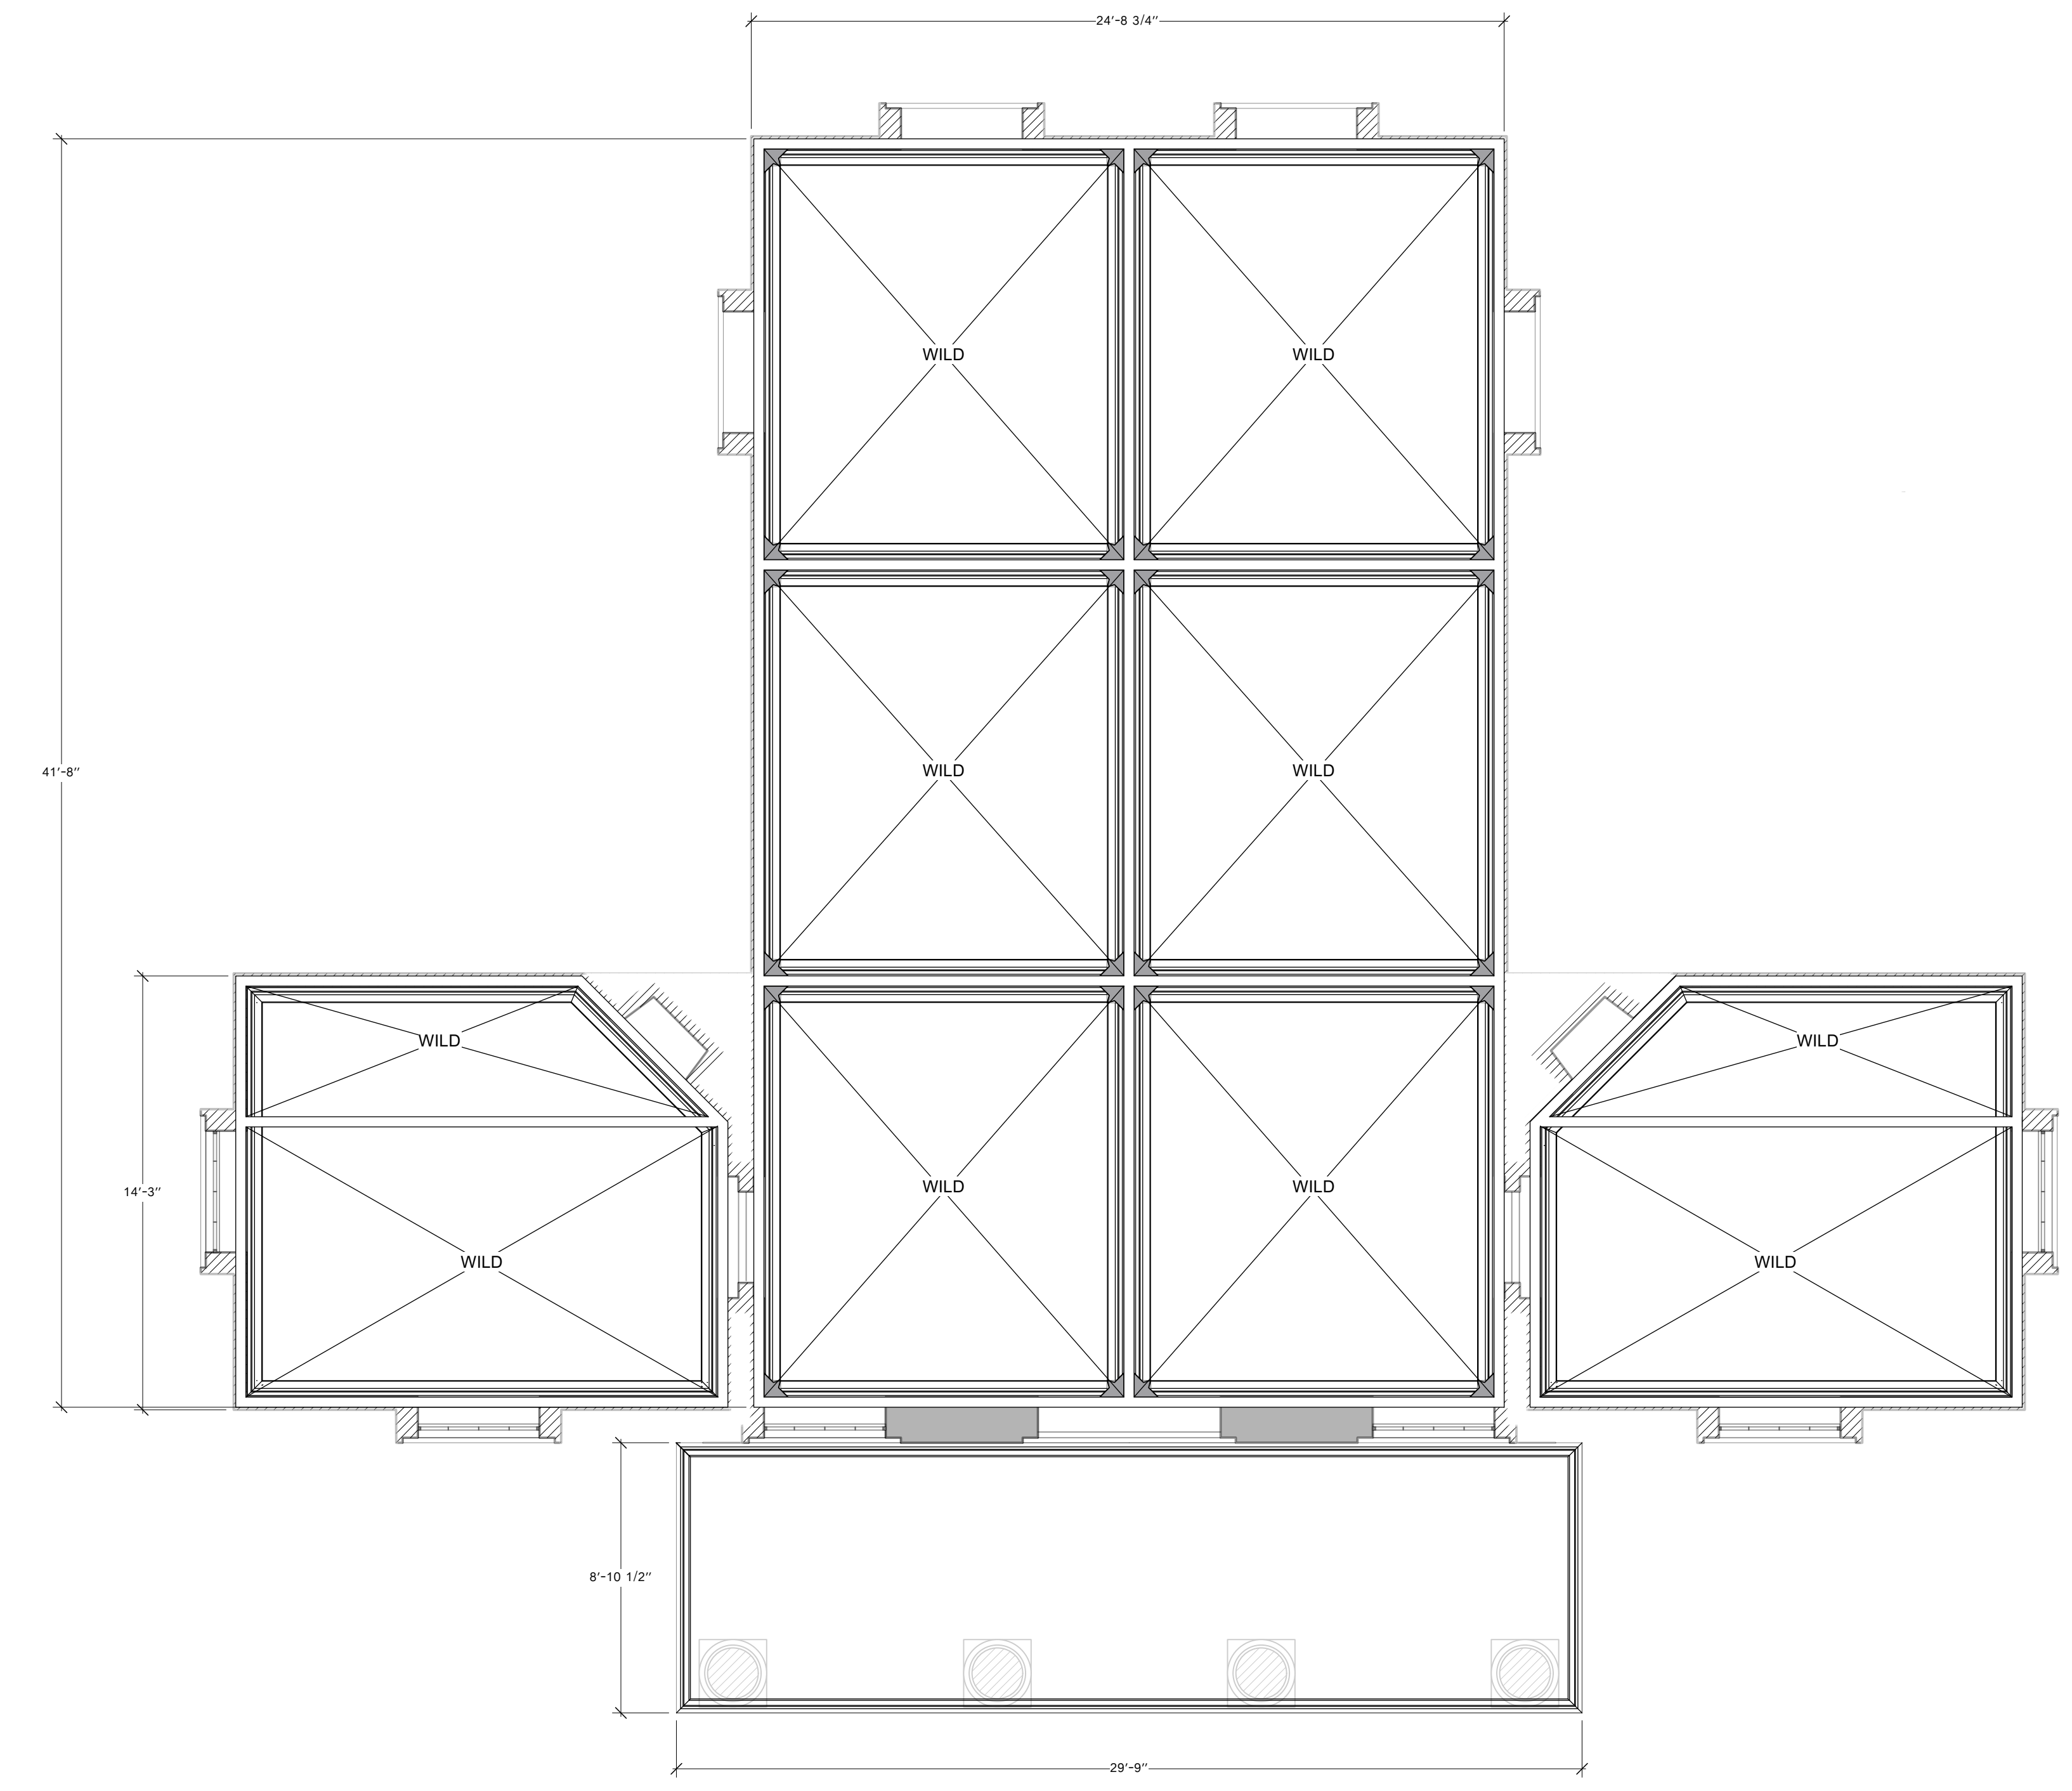


2 REFLECTED CEILING PLAN
Scale: 1/4" = 1'-0"


GROUND PLAN AND RCP		SCALE: 1/4" = 1'-0"
DRAFTED BY: MARI YOSHIDA		NO. 2
INSTRUCTOR: RANDALL WILKINS		OF 6
UCLA		DATE: 2/14/23
447B FILM DRAFTING		

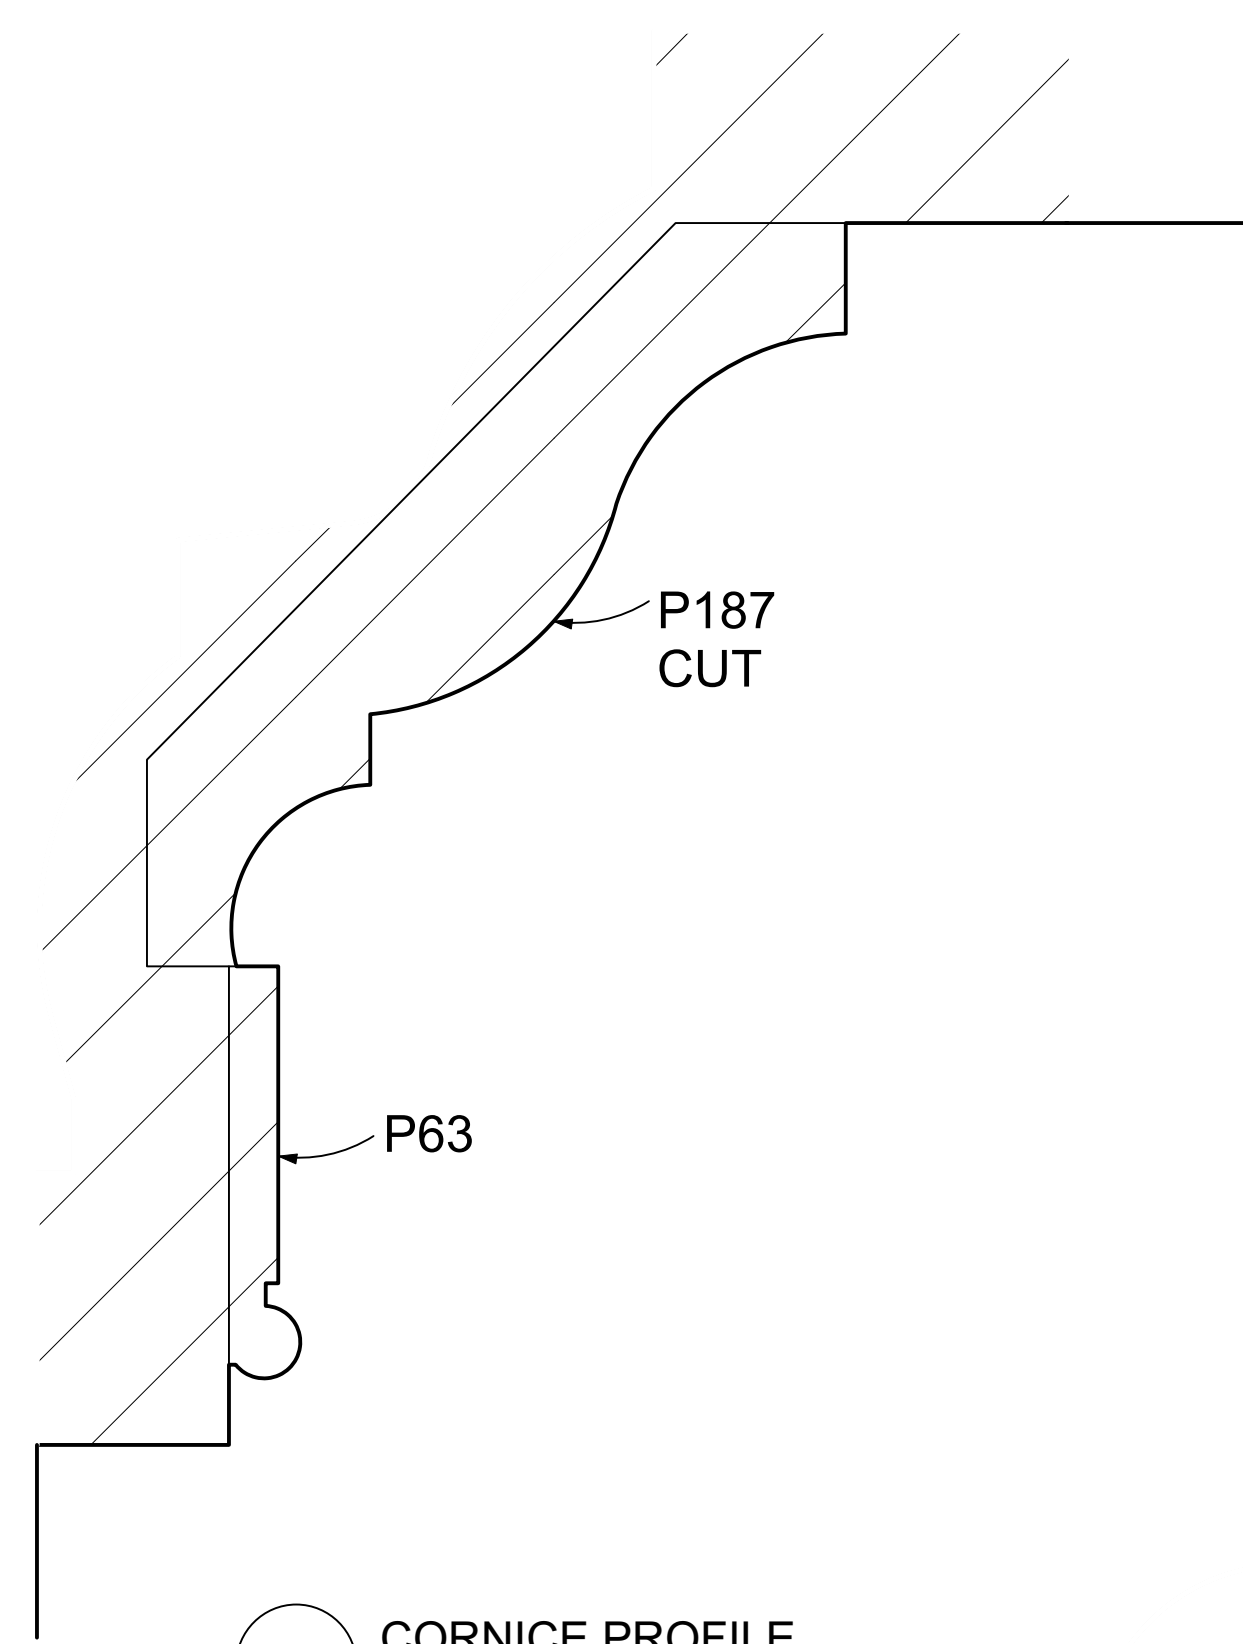


1 CORNICE PROFILE
Scale: Actual Size

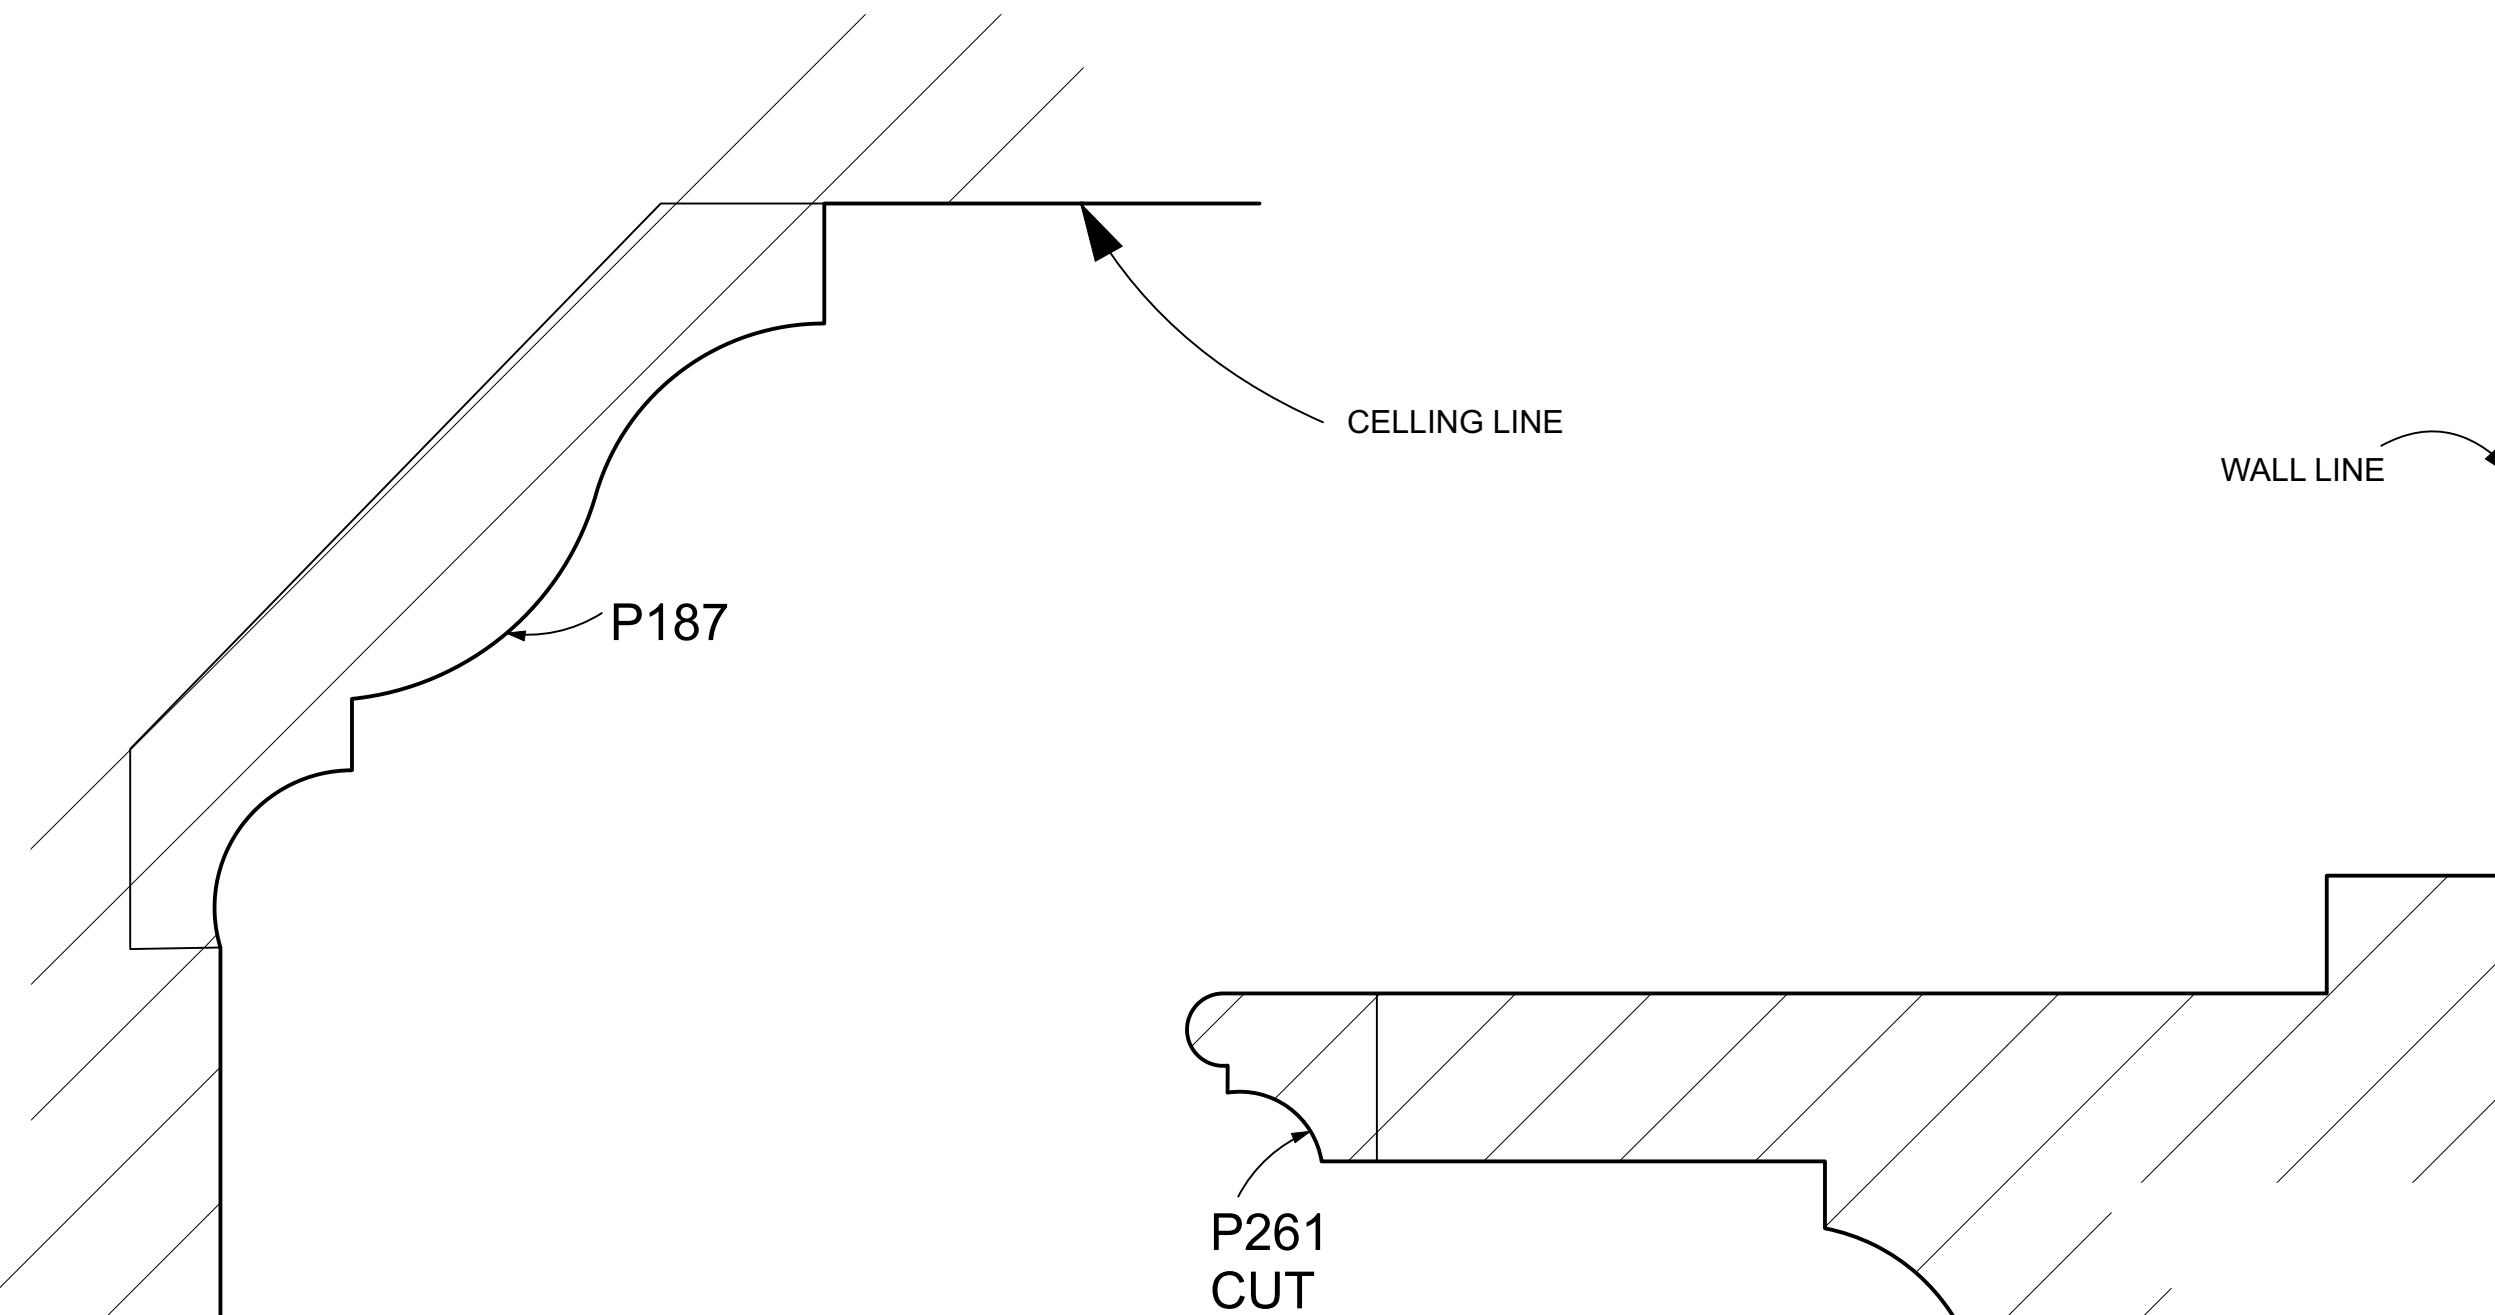


2 COURTROOM CORNICE PROFILE
Scale: Actual Size

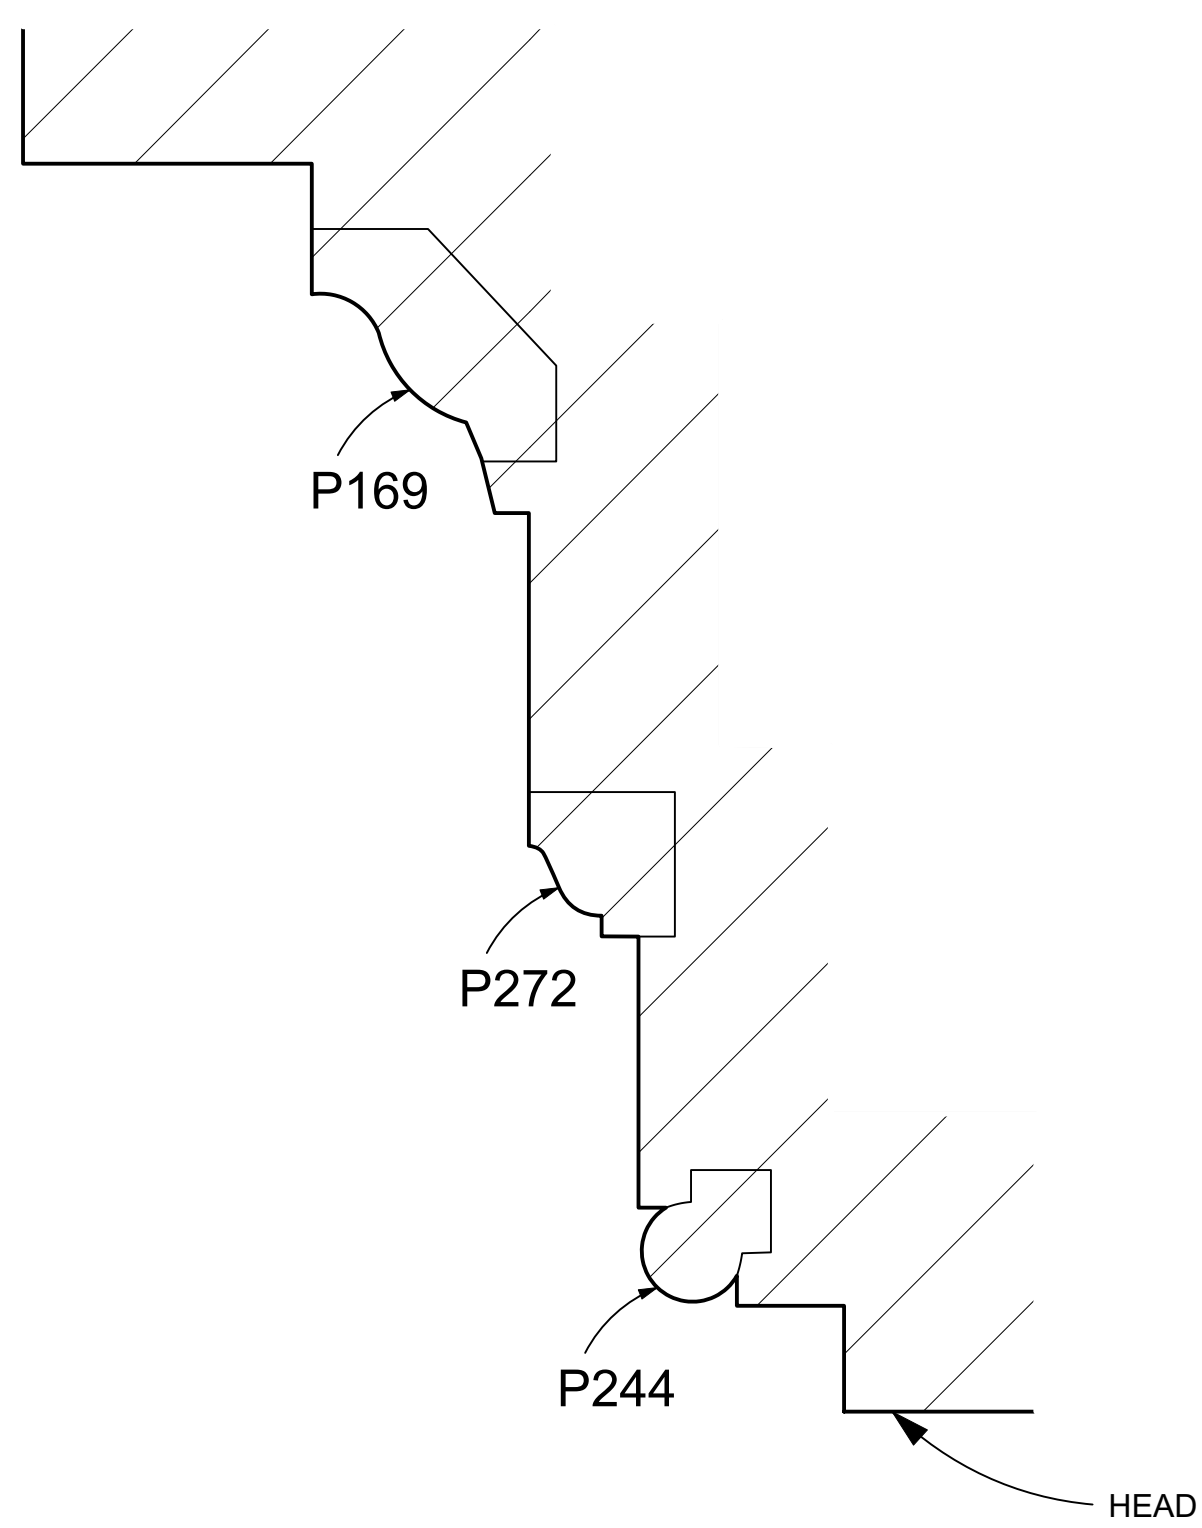


3 EXTERIOR
Scale: Actual Size

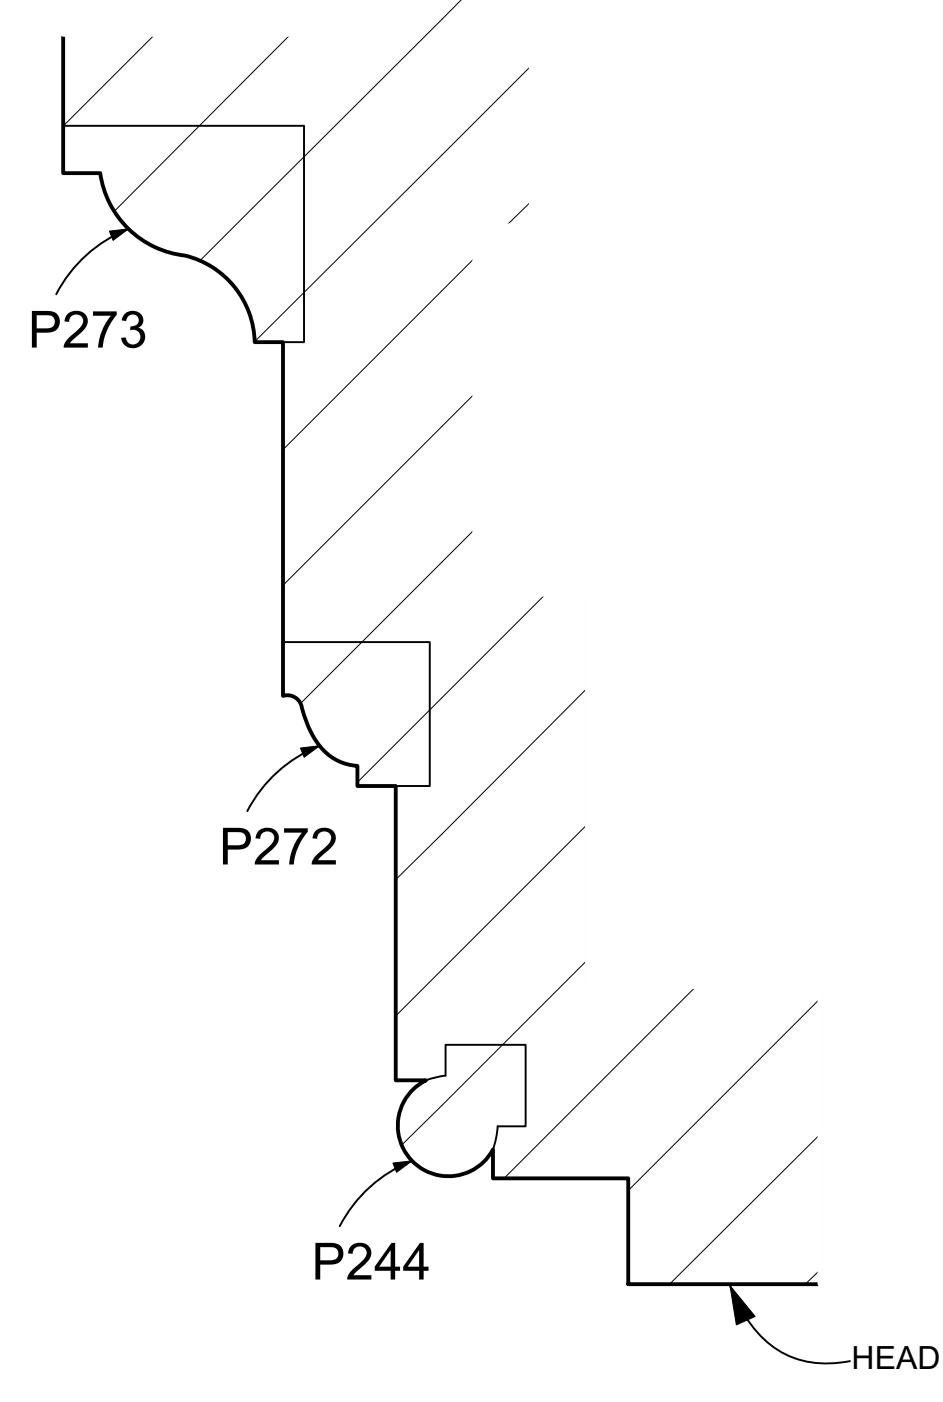


4 INTERIOR
Scale: Actual Size

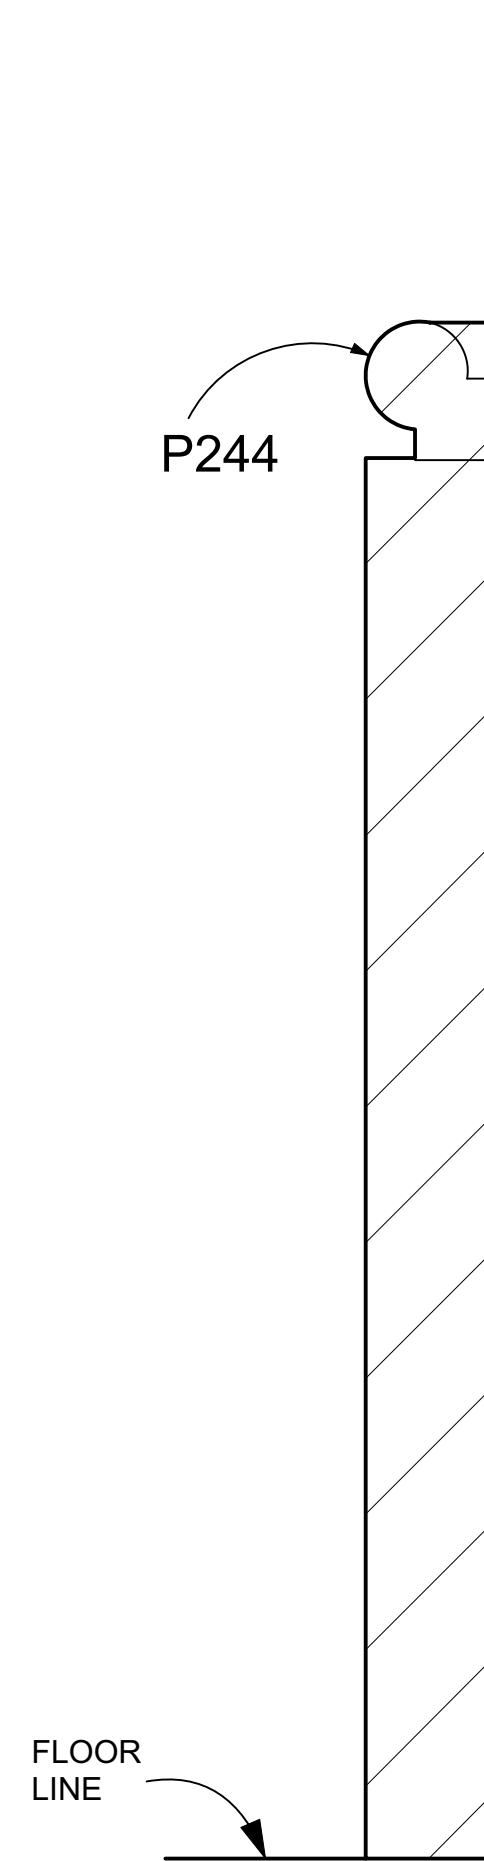

5 BASE BOARD
Scale: Actual Size

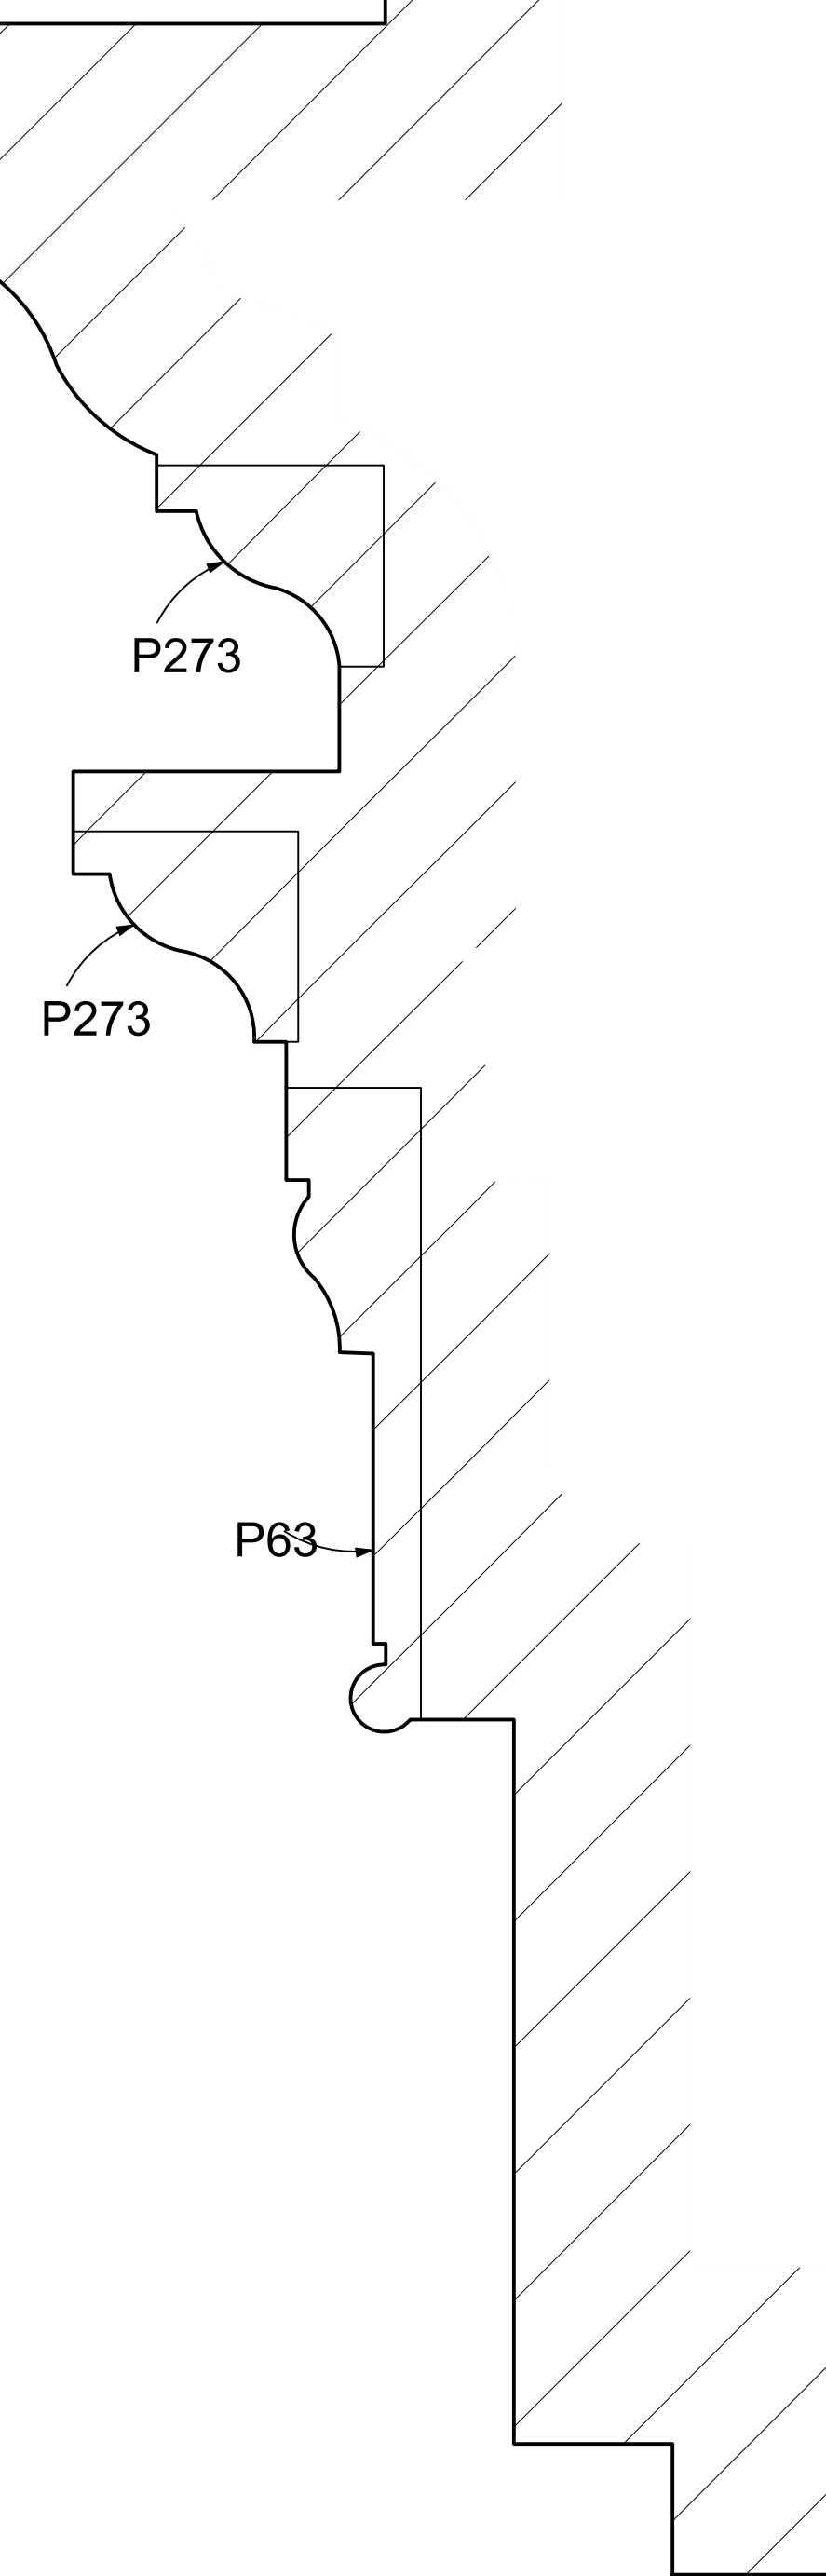


6 TYPICAL MANTEL PROFILE
Scale: Actual Size

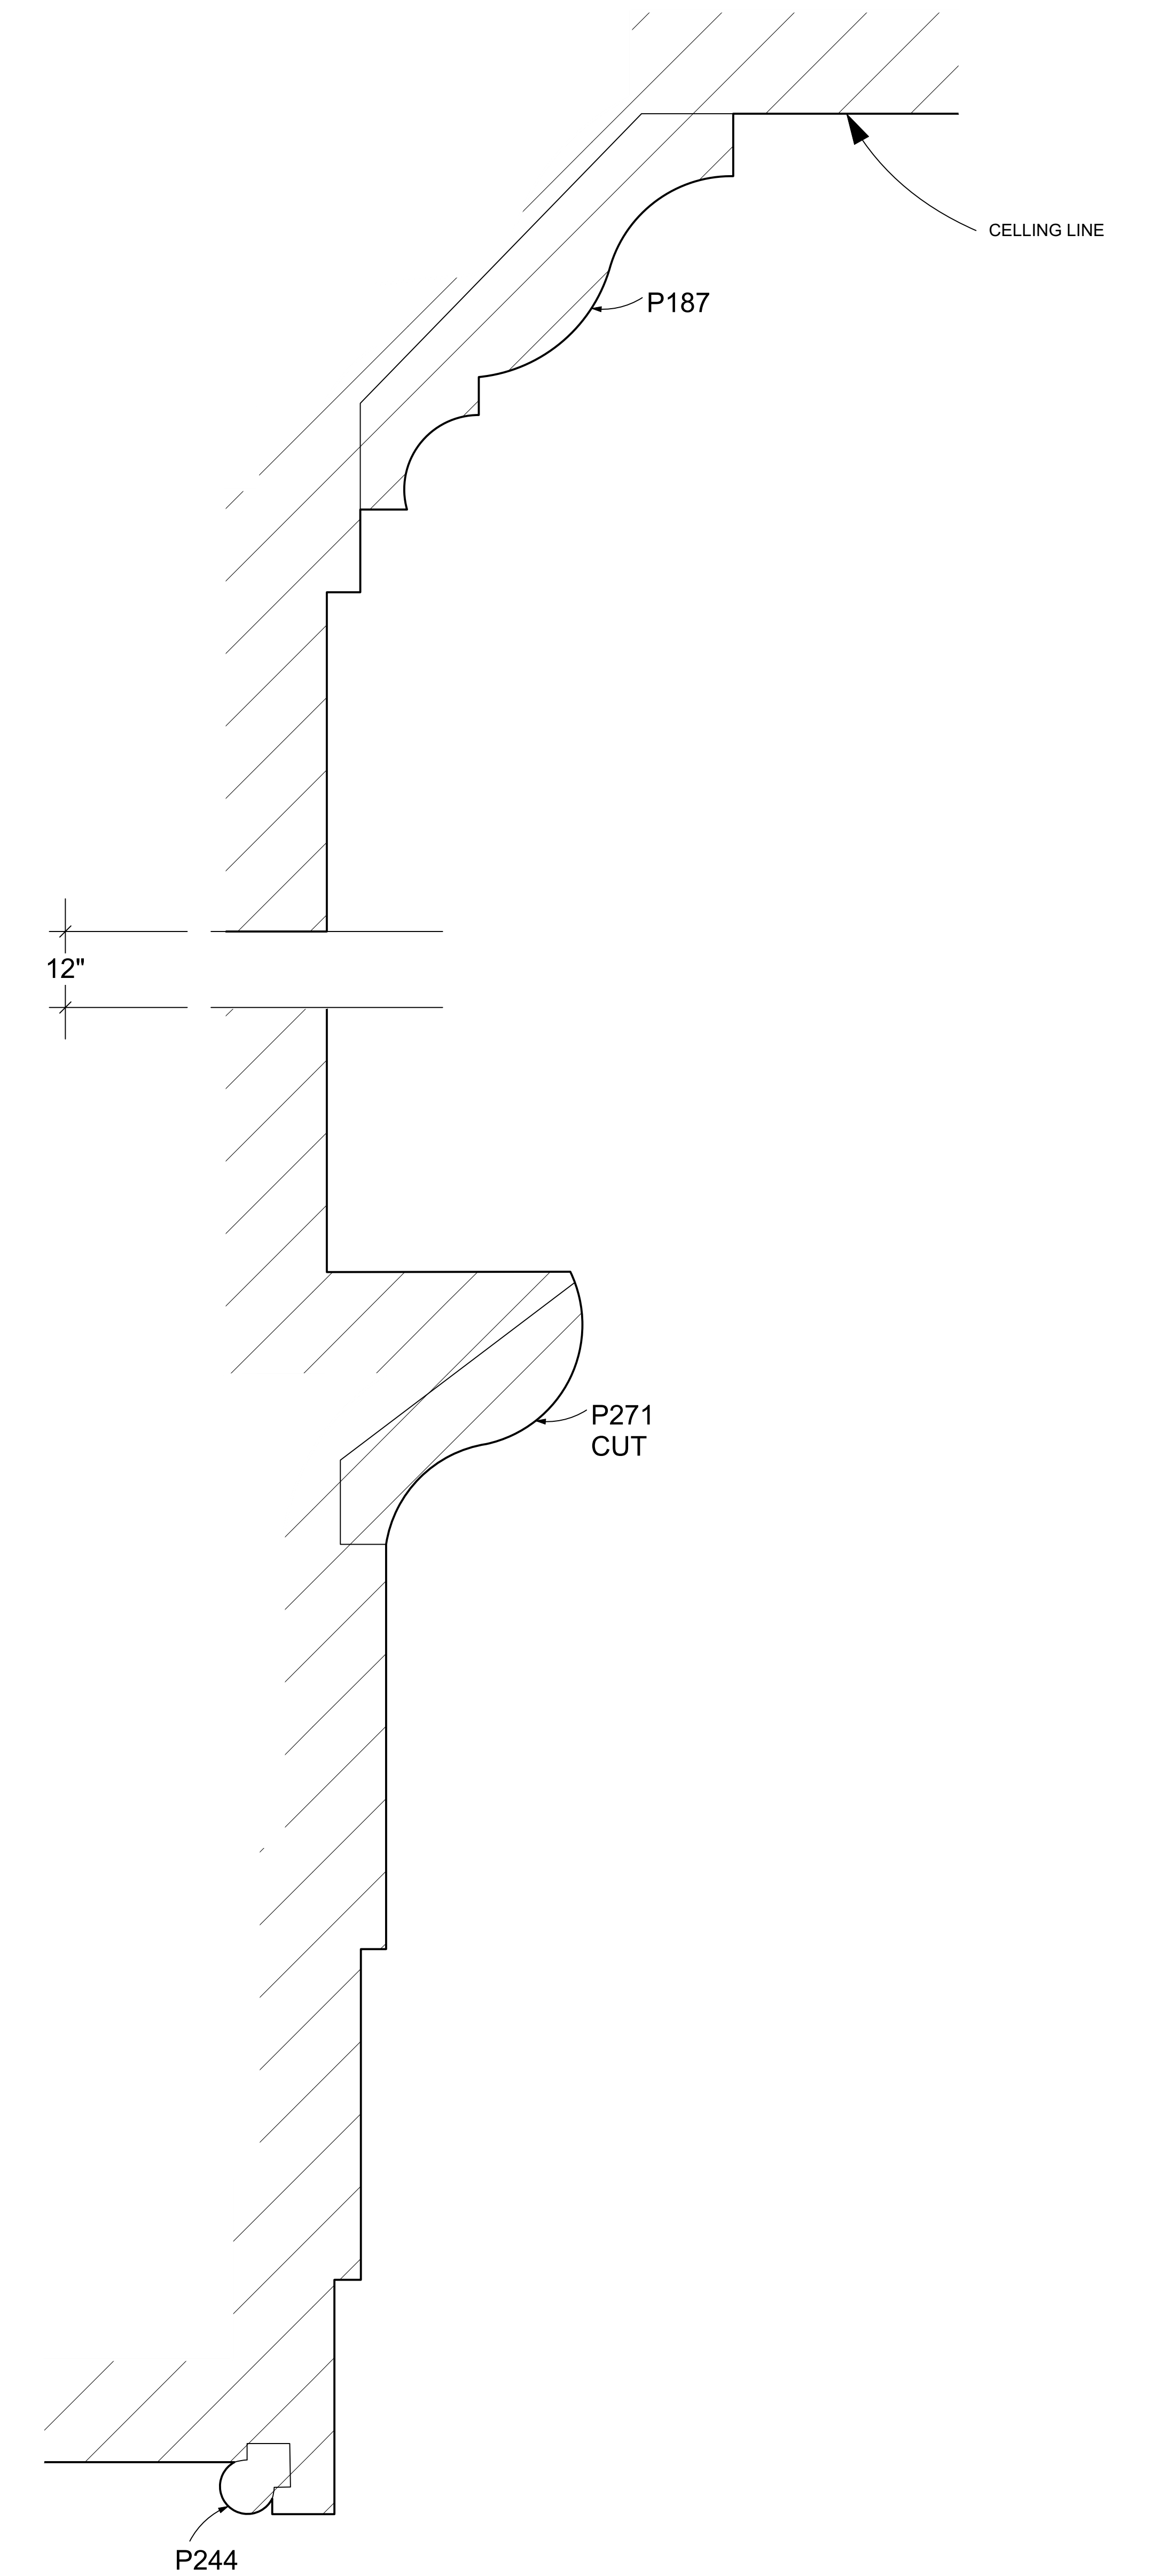

7 PORTICO CORNICE PROFILE INTERIOR
Scale: Actual Size


DOOR CASING

MOULDING	SCALE: Actual Size
DRAFTED BY: MARI YOSHIDA	NO. 3
INSTRUCTOR: RANDALL WILKINS	OF 6
UCLA	DATE: 2/14/23
447B FILM DRAFTING	

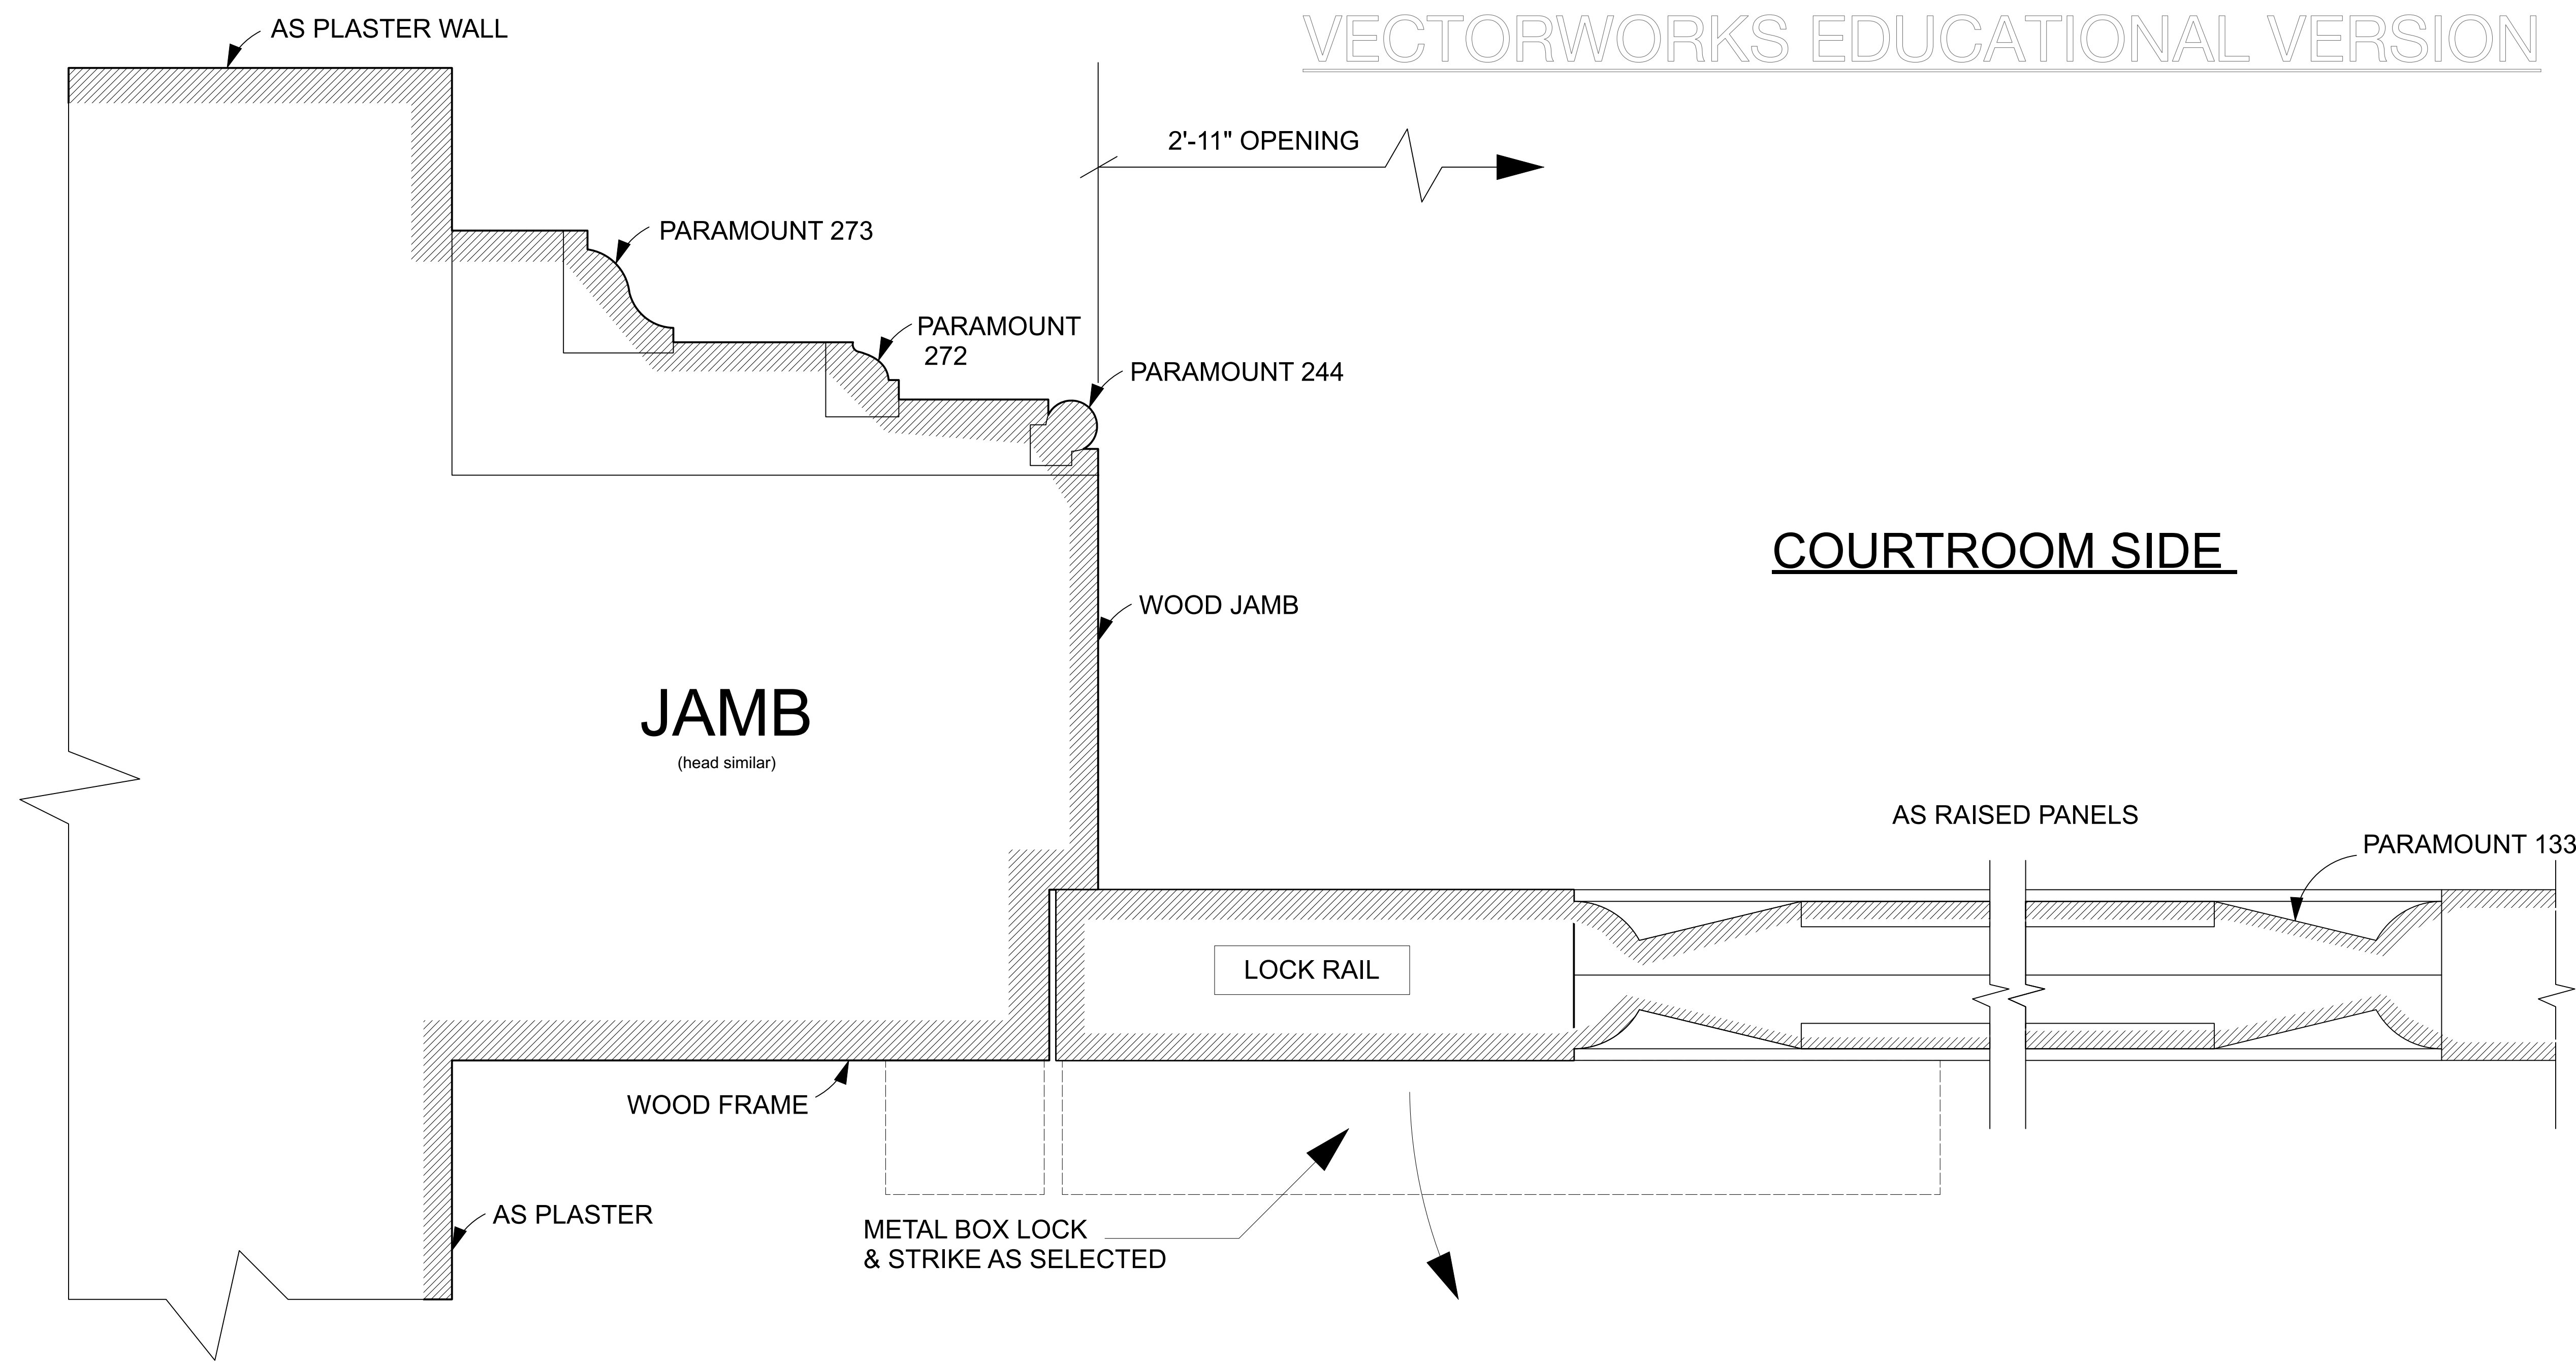


COURTROOM SIDE


3a F.S.D - DOOR & JAMB

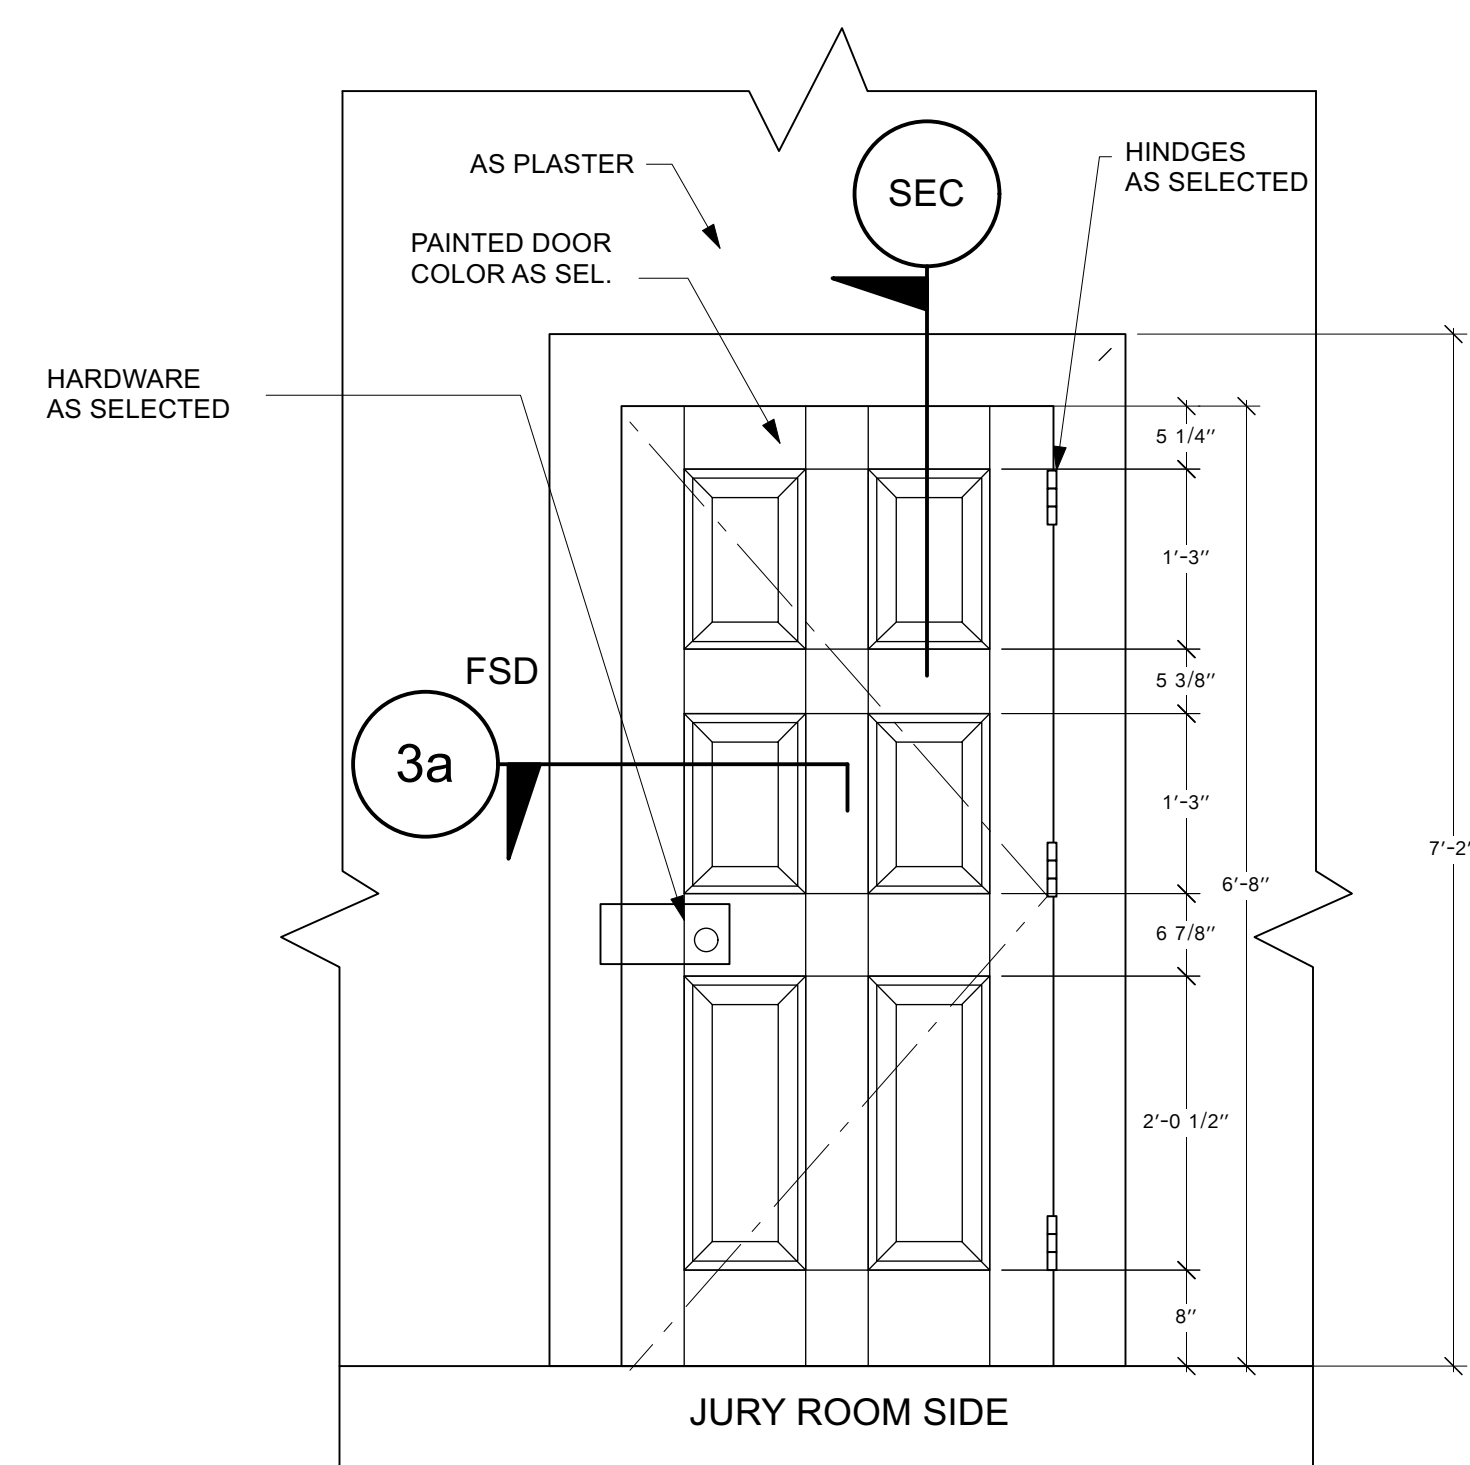


A PLAN
Scale: 3/4" = 1'-0"

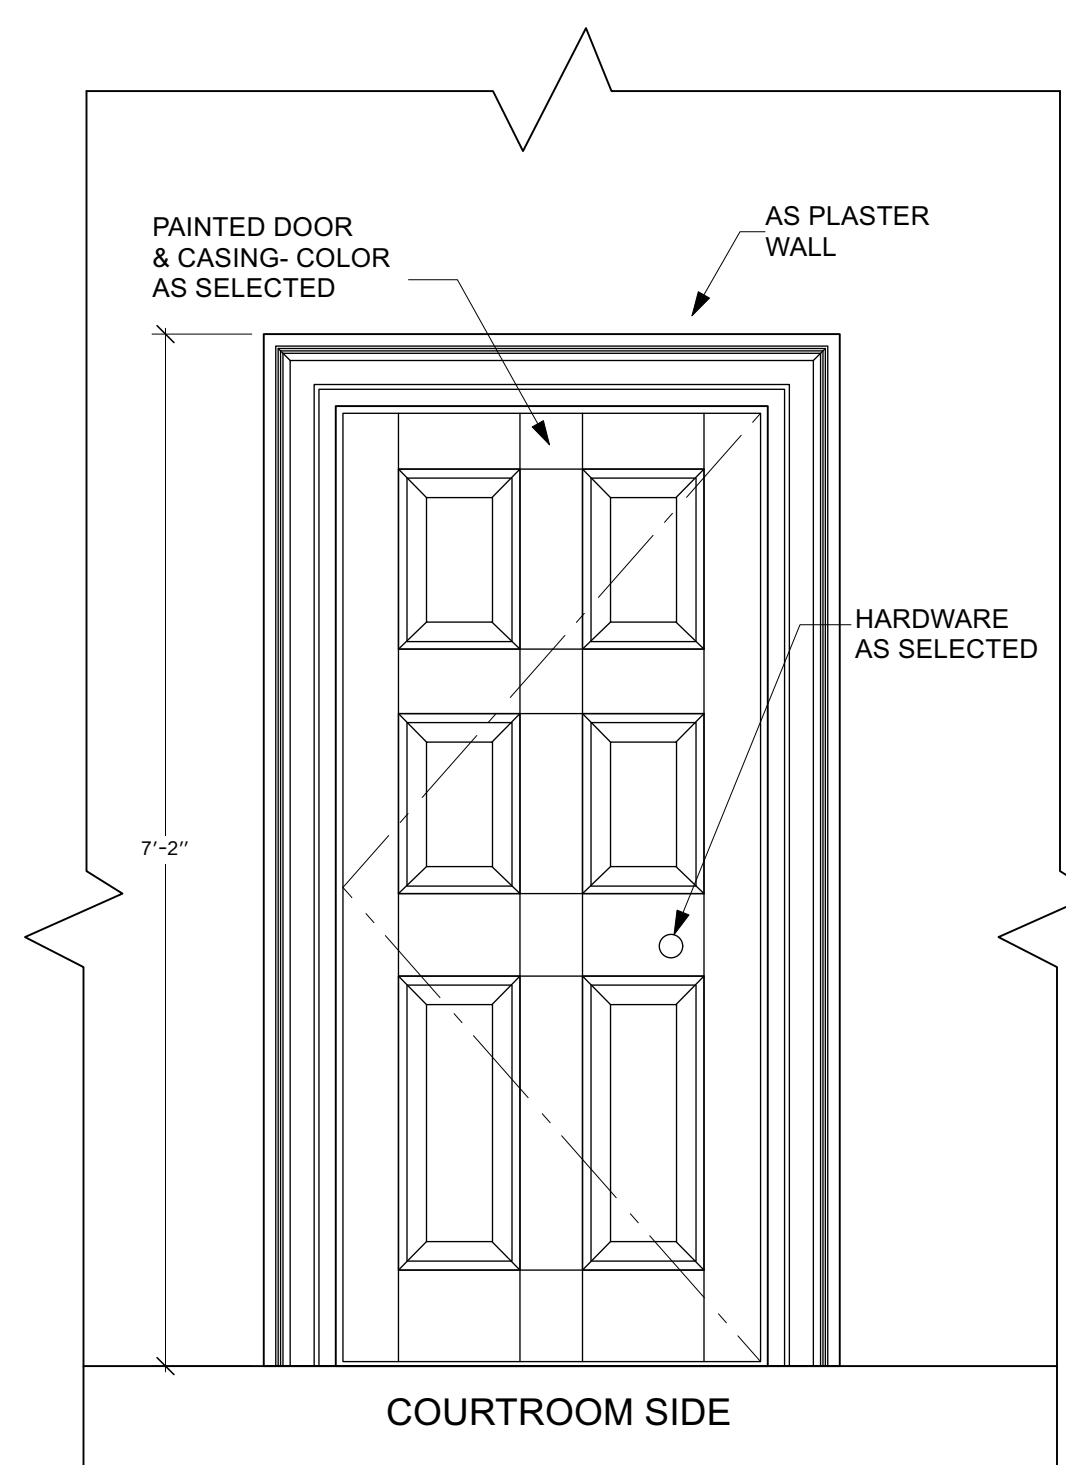

B ELEVATION
Scale: 3/4" = 1'-0"

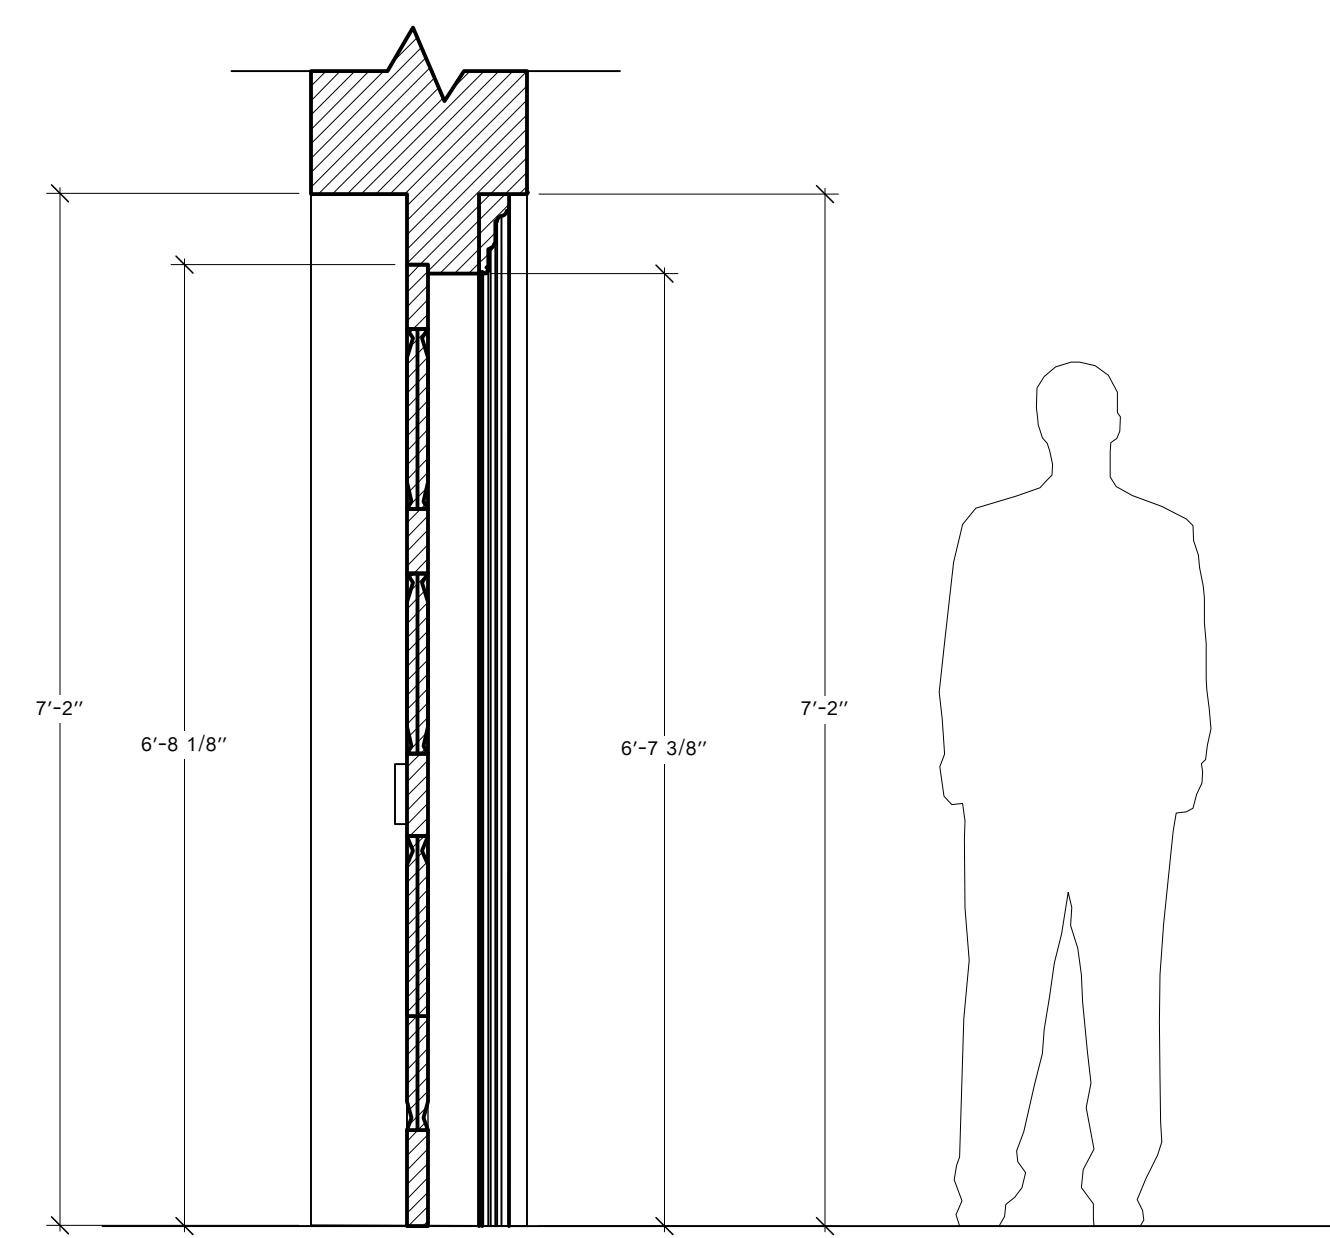


SECTION
Scale: 3/4" = 1'-0"

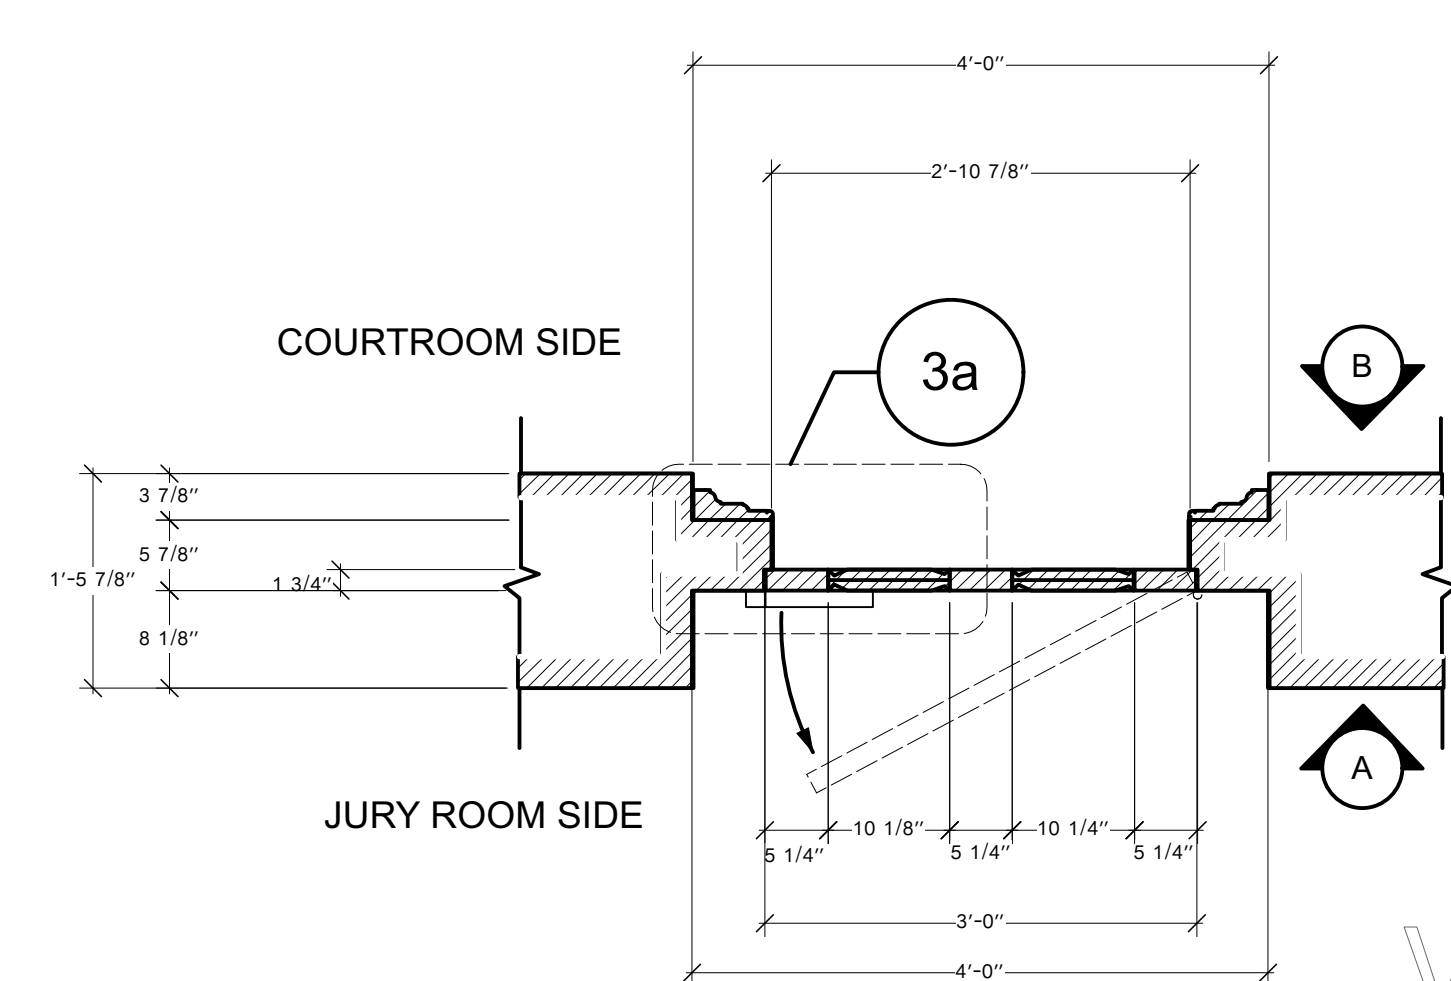


PLAN
Scale: 3/4" = 1'-0"

DOOR DETAIL	SCALE: AS NOTED
DRAFTED BY: MARI YOSHIDA	NO.
INSTRUCTOR: RANDALL WILKINS	4
UCLA	OF 6
447B FILM DRAFTING	DATE: 2/14/23

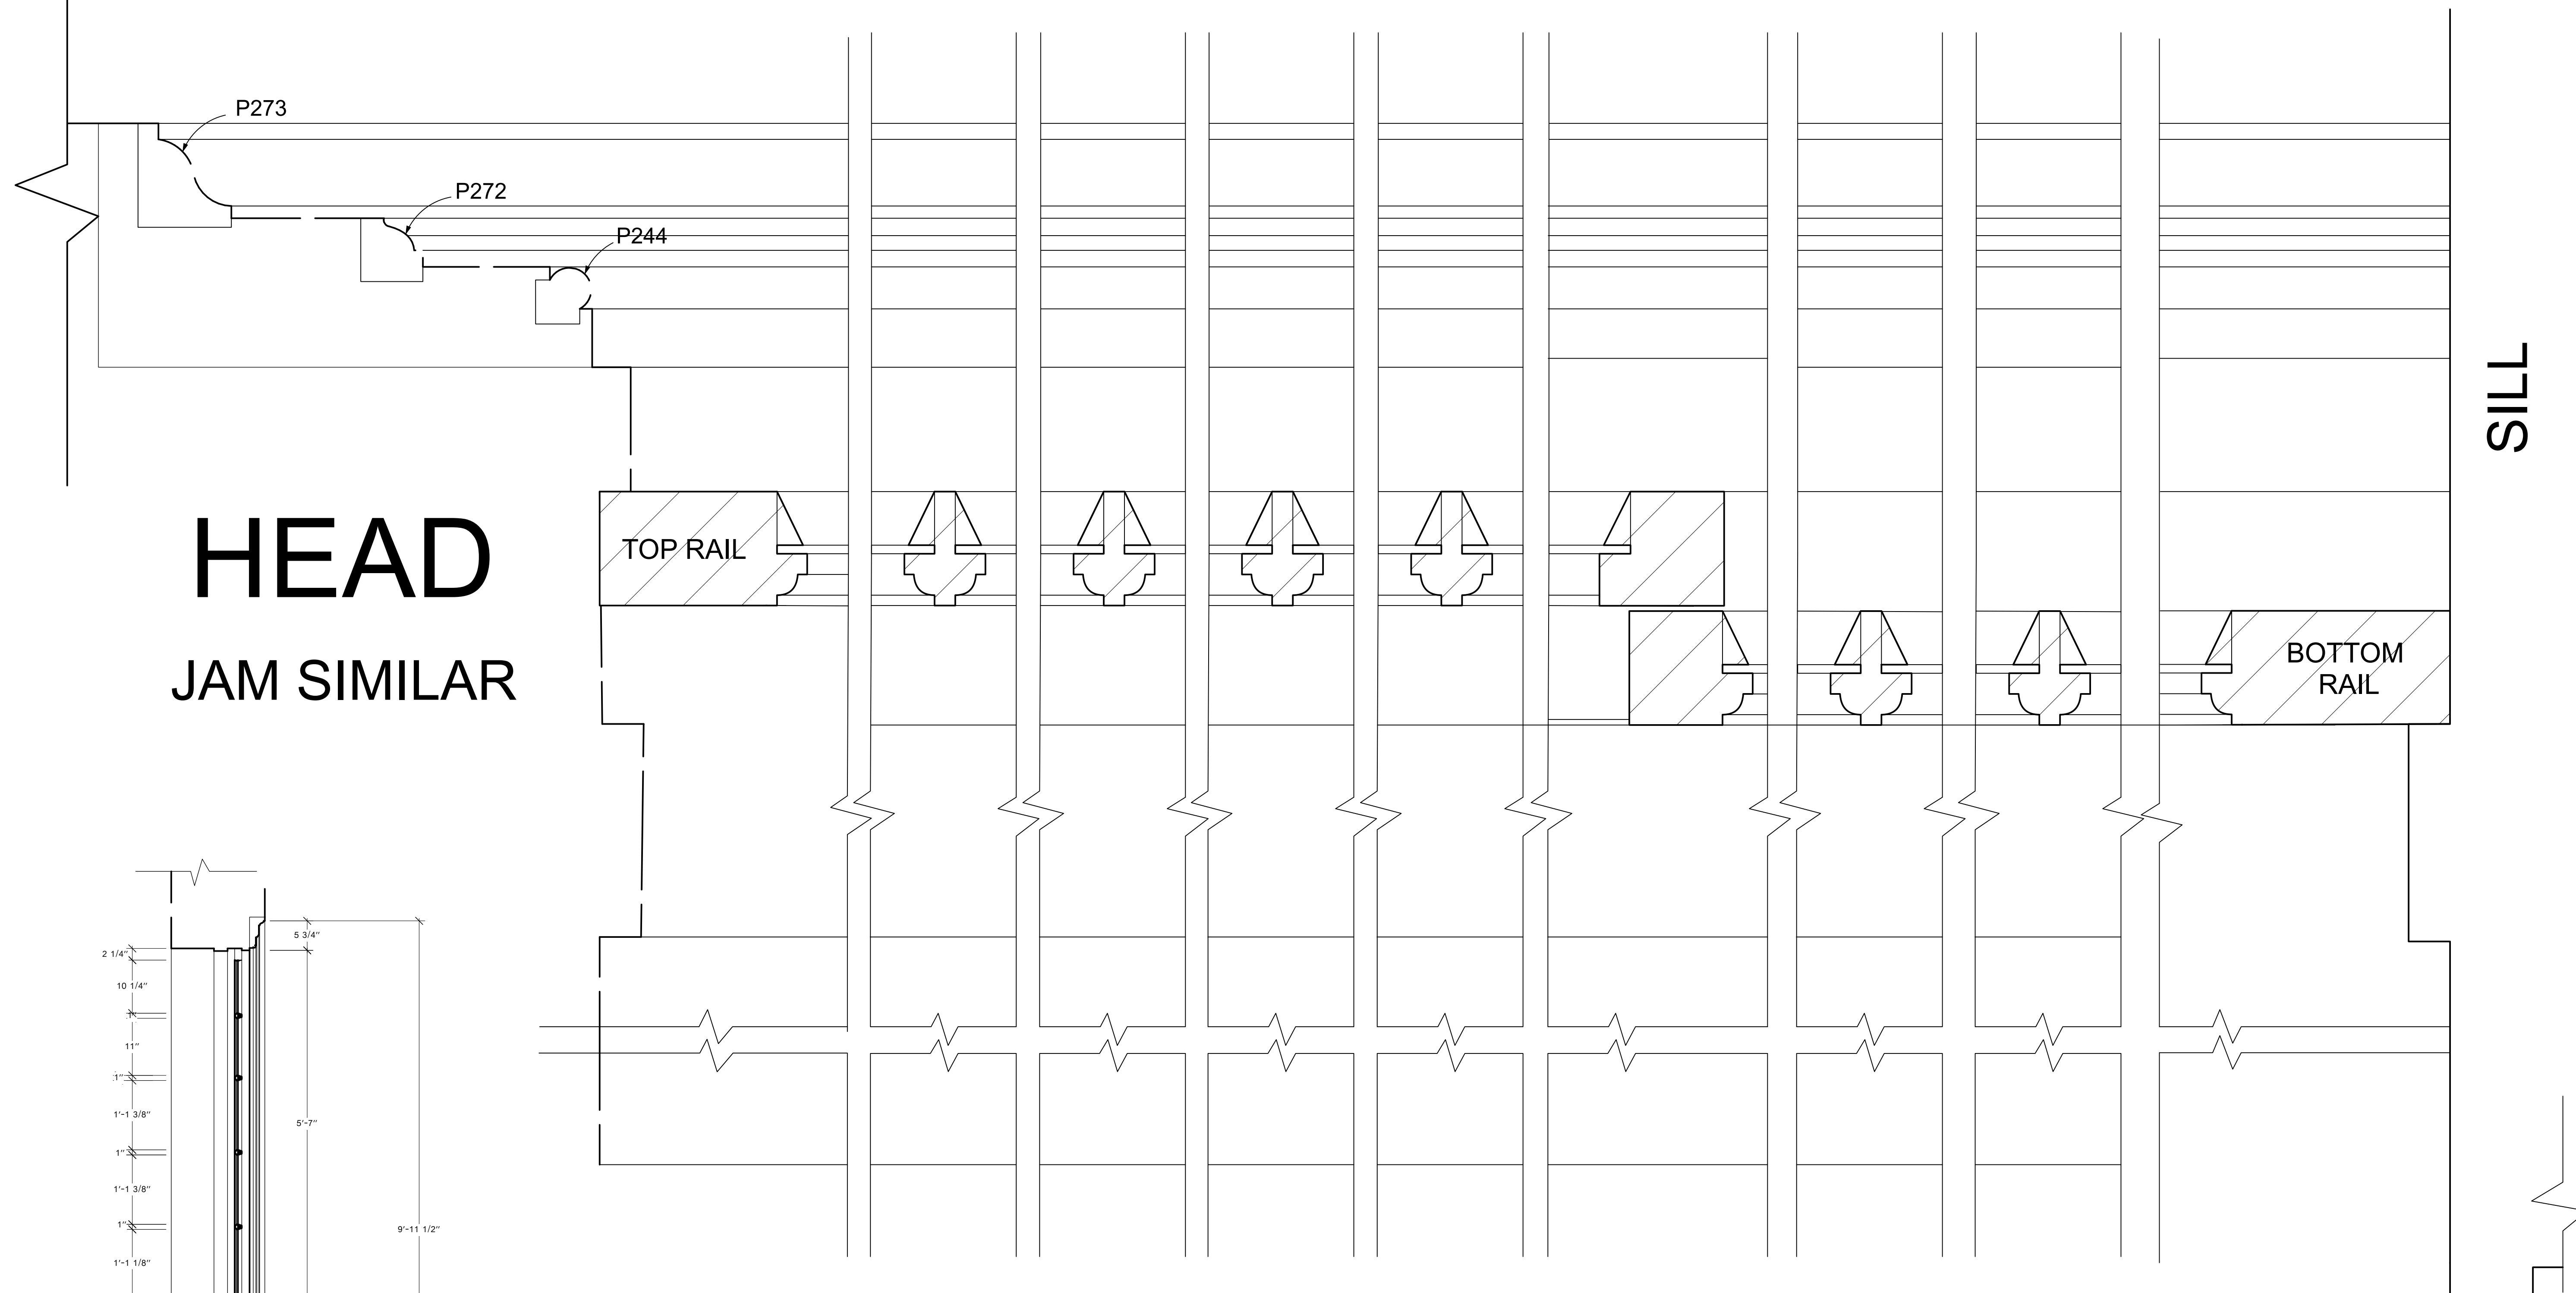


HEAD JAM SIMILAR


4a WINDOW DETAIL
FULL SCALE

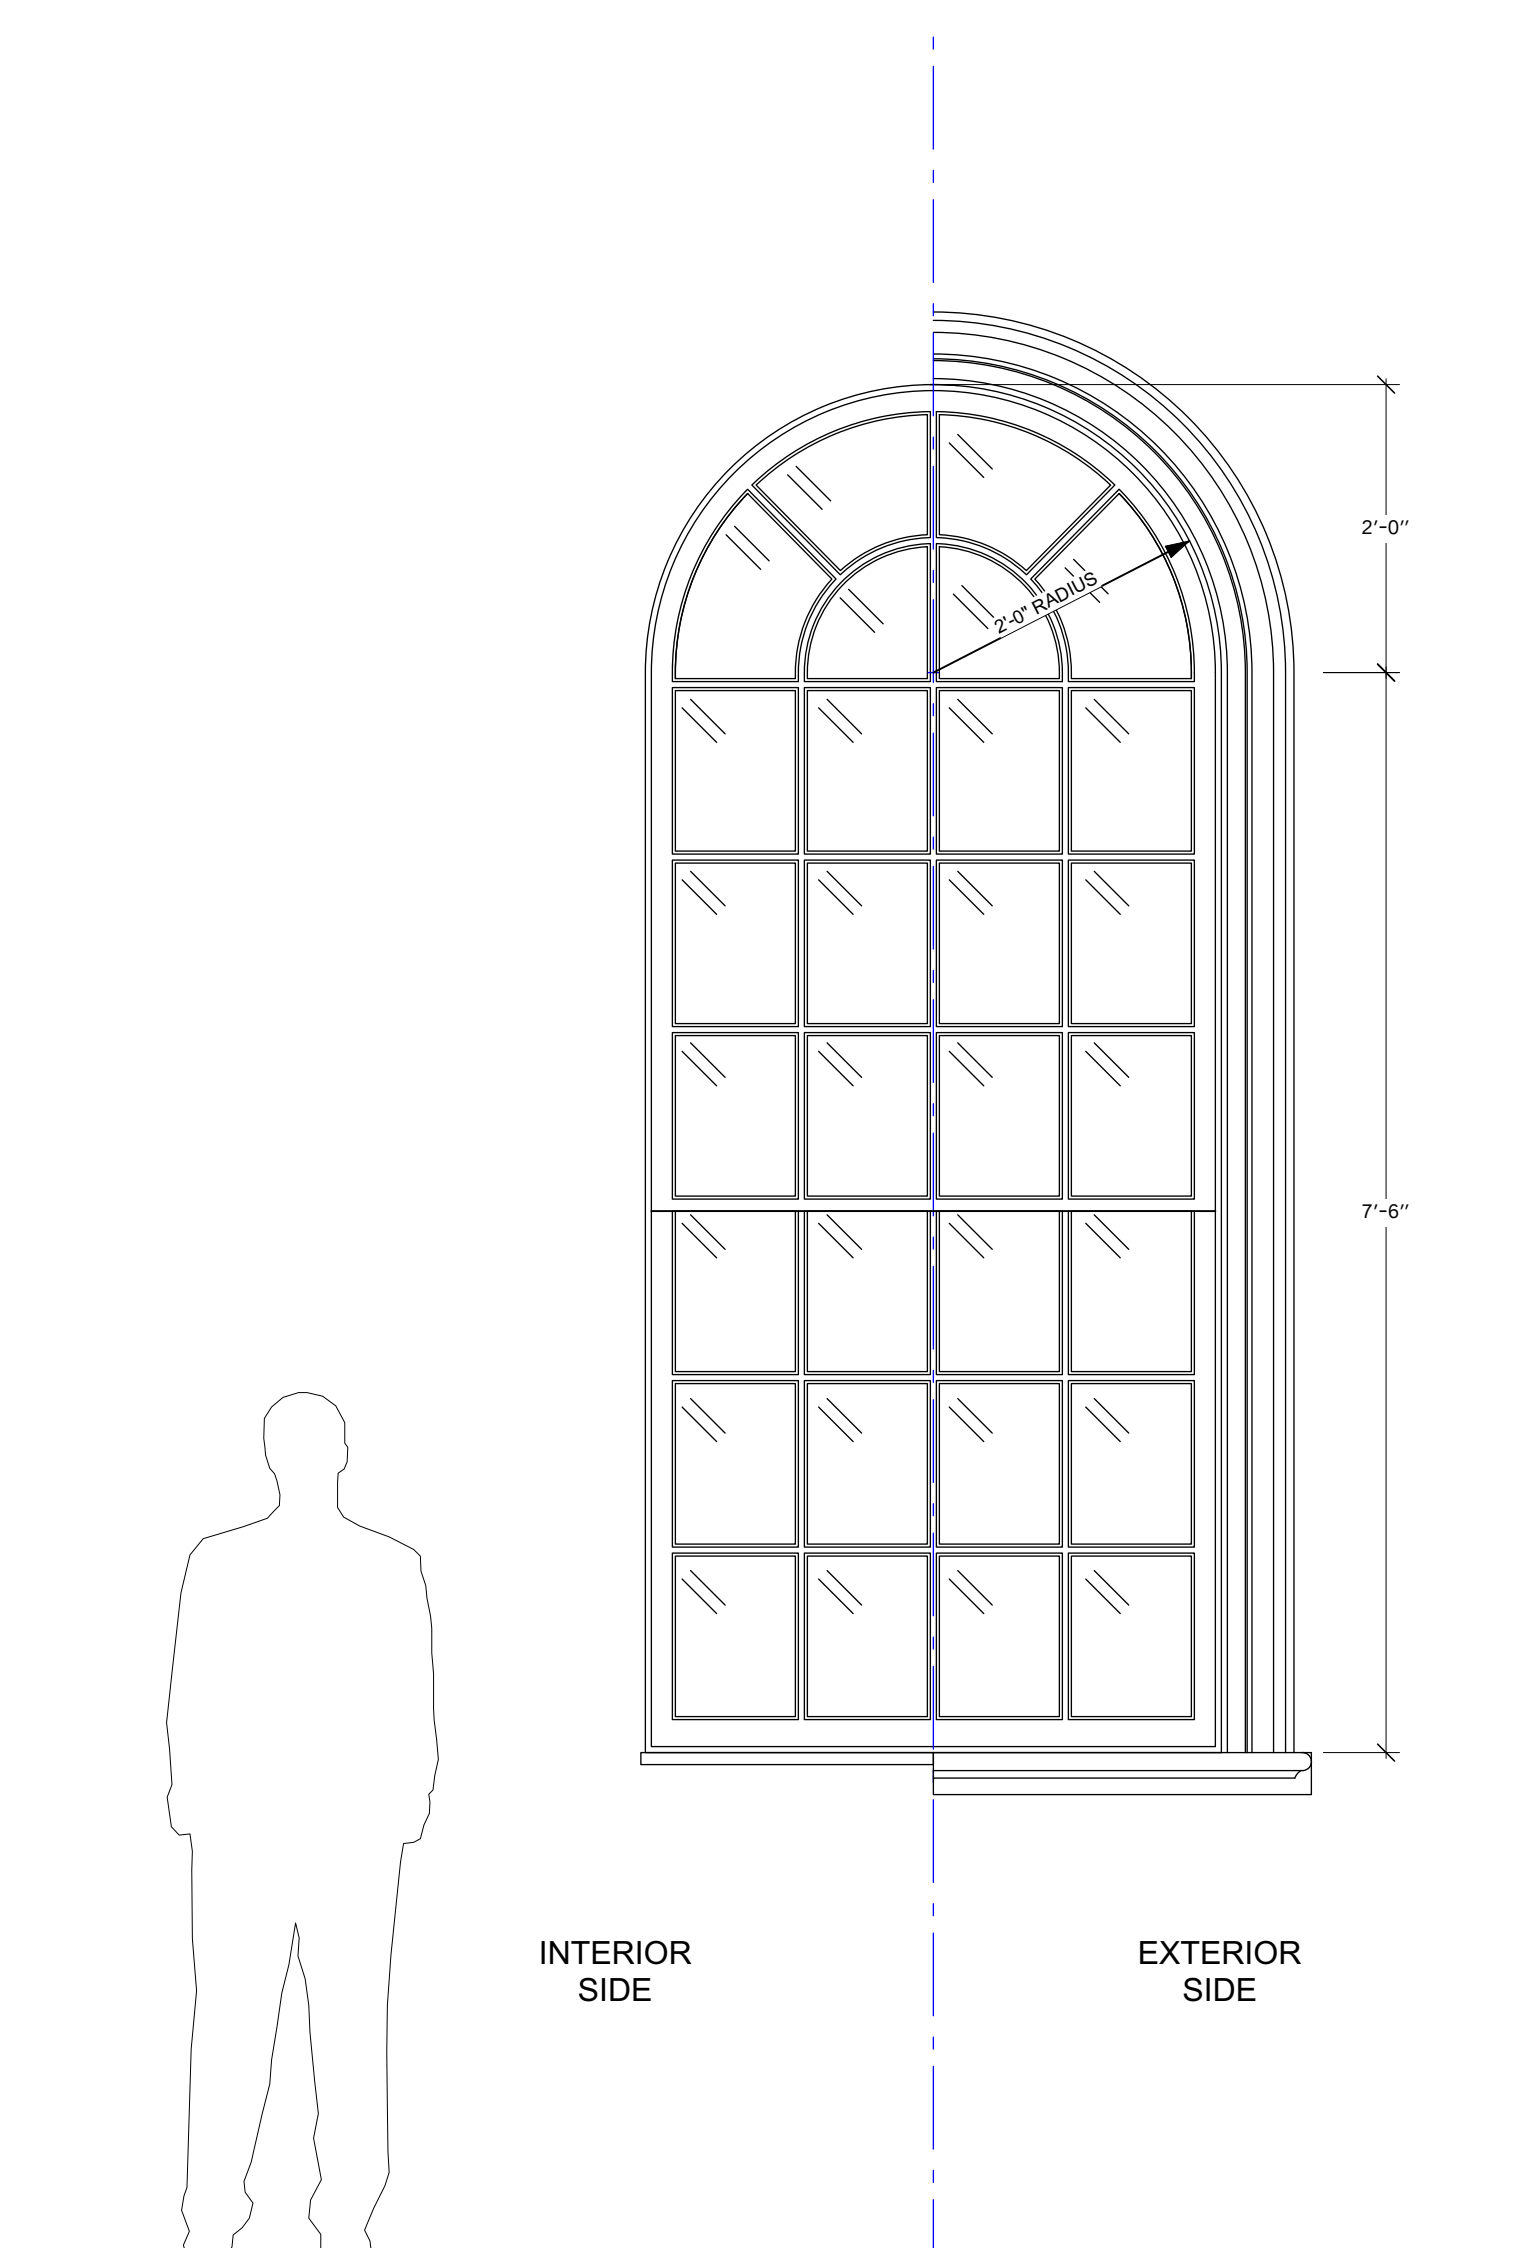

A ELEVATION
SCALE: 3/4" = 1'-0"

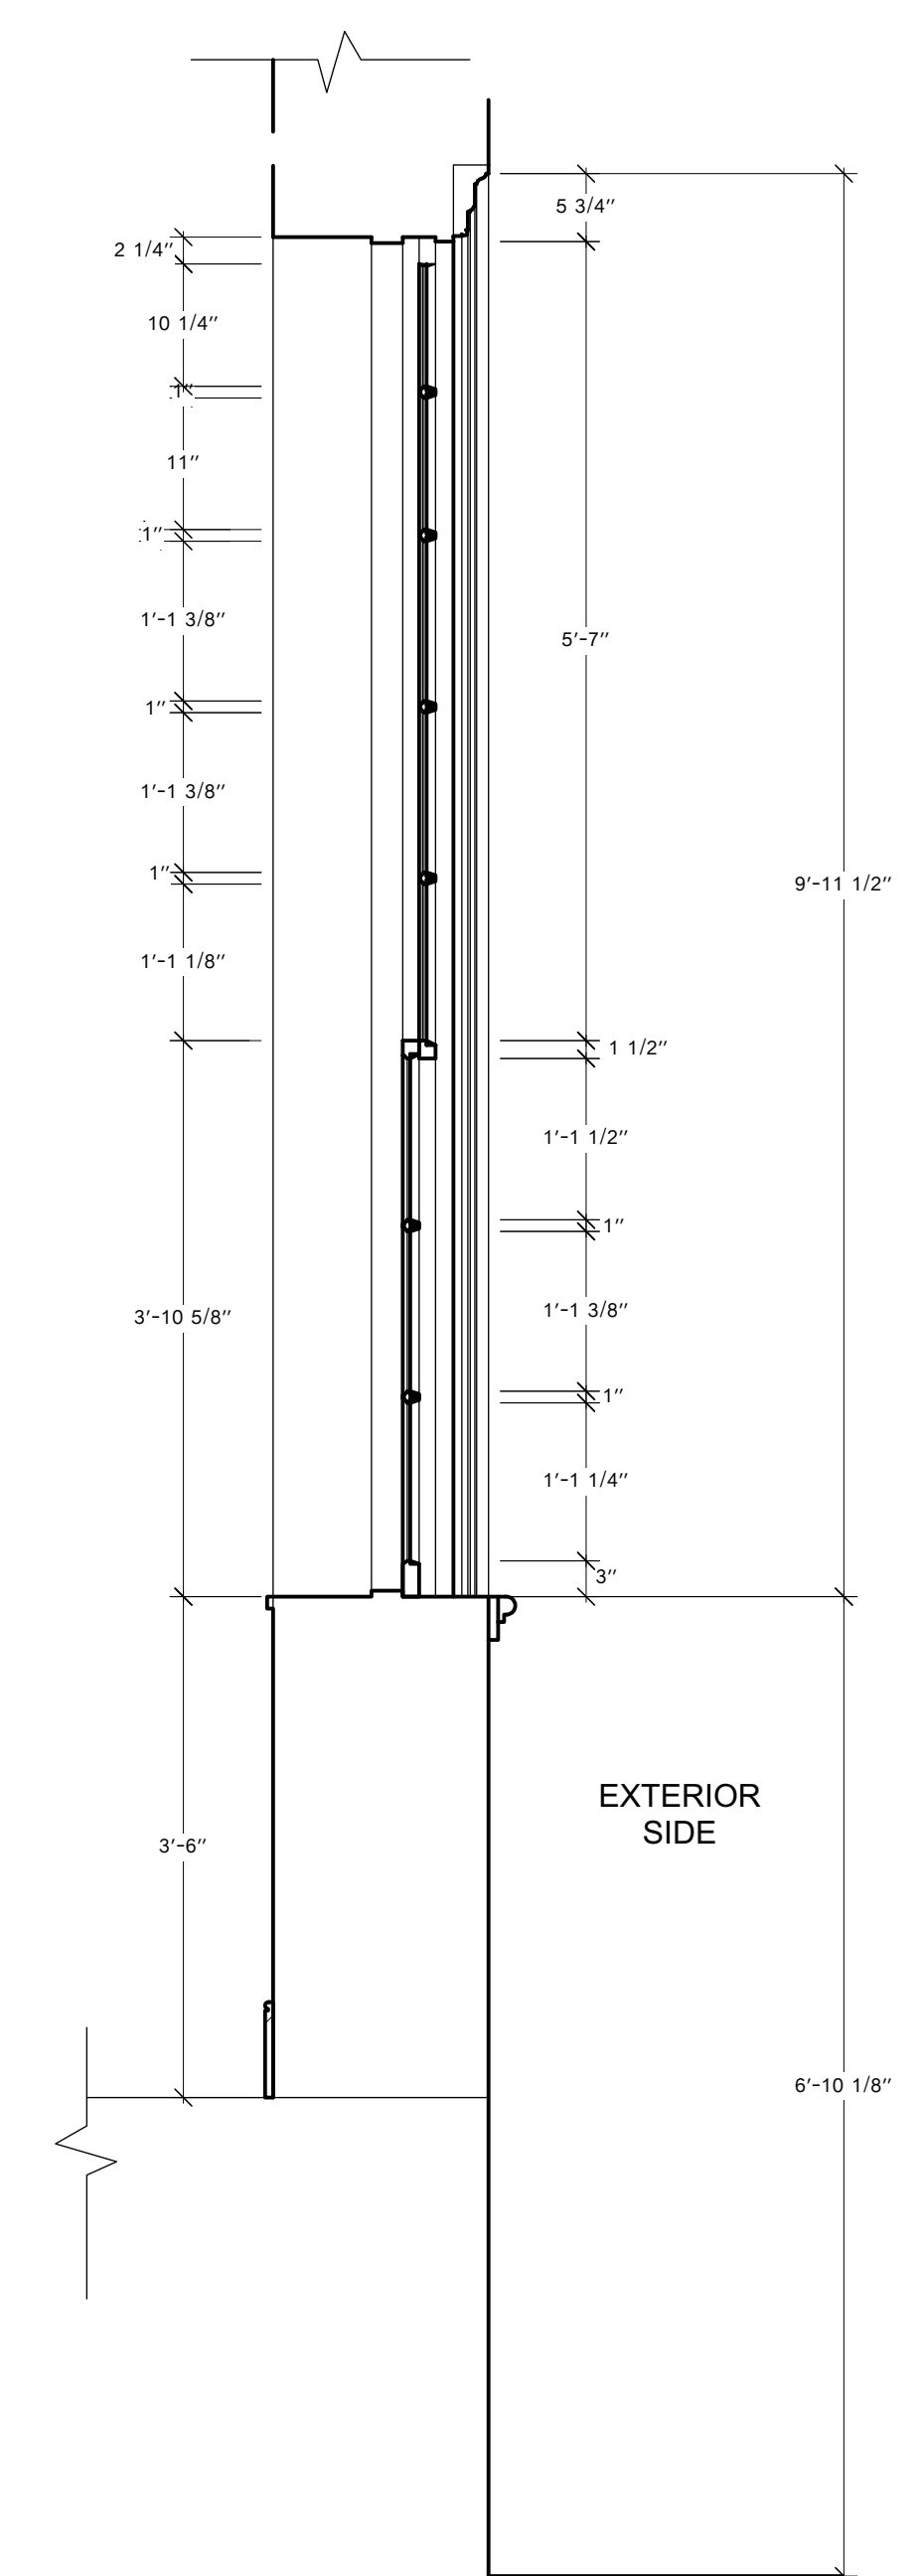

SECTION CL
SCALE: 3/4" = 1'-0"

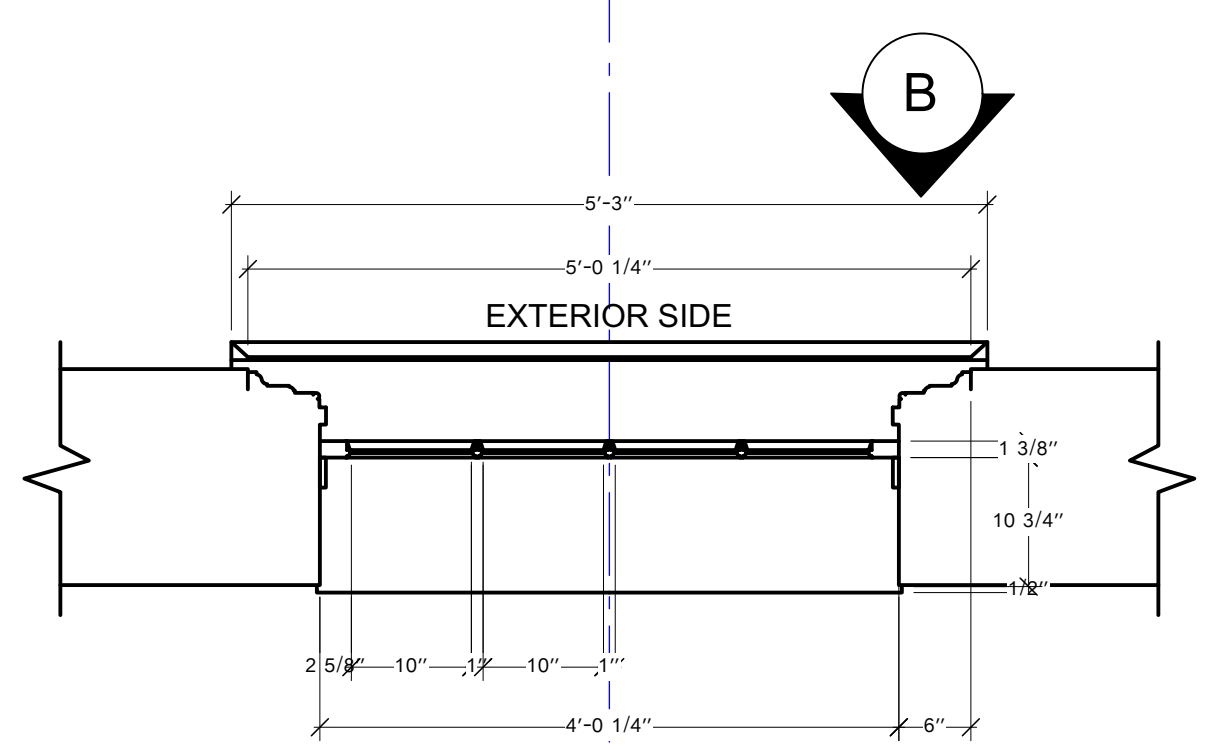

PLAN VIEW
SCALE: 3/4" = 1'-0"

WINDOW DETAIL	SCALE: 1:1
DRAFTED BY: MARI YOSHIDA	NO. 5
INSTRUCTOR: RANDALL WILKINS	OF 6
UCLA	DATE: 2/14/23
447B FILM DRAFTING	